

old 7th ward  
83-27-04-01  
1148 RIDGE AVE

DESCRIPTION OF SURVEY FOR THE TRINITY UNITED PRESBYTERIAN CHURCH

Situated in the State of Ohio, County of Muskingum, ~~City of Zanesville~~ Zanesville,  
and is more particularly described as follows:


Commencing at the Southwest corner of lot #2 in ~~Chapman's Addition~~ to  
said City, as recorded in plat book 1, page 258 of said County records,  
said southwest corner also being being the intersection of the east R/W  
line of Chapman Street and the north R/W line of Ridge Avenue ;thence  
along the north R/W line of Ridge Avenue N  $46^{\circ} 30' 00''$  E ( 261.00 ) feet  
(deed) to an iron pin (found) ;thence crossing Ridge Avenue S  $35^{\circ} 53' 38''$  E  
52.63 ← ( 53.63 ) feet to an iron stake (found) on the south R/W line of Ridge  
Avenue said iron stake being the place of being for the property herein  
intended to be described ;thence along the south R/W line of Ridge Avenue  
N  $46^{\circ} 30' 00''$  E ( 149.34 ) feet to an iron pin (set), passing through  
an iron stake (found) at ( 47.54 ) feet ;thence leaving the south R/W  
line of Ridge Avenue S  $69^{\circ} 45' 52''$  E ( 223.20 ) feet to an iron pin (set)  
;thence S  $42^{\circ} 33' 08''$  W ( 15.84 ) feet to an iron pin (set) ;thence  
S  $23^{\circ} 29' 03''$  W ( 88.3 ) feet to a point in the creek bed of Chaps Run  
;thence S  $39^{\circ} 45' 06''$  W ( 43.56 ) feet to a point in the creek bed of  
Chaps Run ;thence N  $68^{\circ} 11' 44''$  W ( 122.23 ) feet to a steel post (set)  
at the remains of a building foundation , passing through an iron pin  
(set) at ( 11.00 ) feet ;thence S  $21^{\circ} 20' 58''$  W ( 12.75 ) feet to an iron  
pin (set) ;thence N  $61^{\circ} 57' 56''$  W ( 142.60 ) feet to the place of beginning  
containing 0.813 acres.

This description was written by Charles R. Harkness R.S. 6885 from an actual  
survey preformed on 7-7-1984.

OFFICE COPY  
NOT RECORDABLE  
*Charles R. Harkness*  
Charles R. Harkness R.S. 6885

OK WVD  
7-10-84

# SURVEY PLAT OF TRINITY UNITED PRESBYTERIAN CHURCH PROPERTY

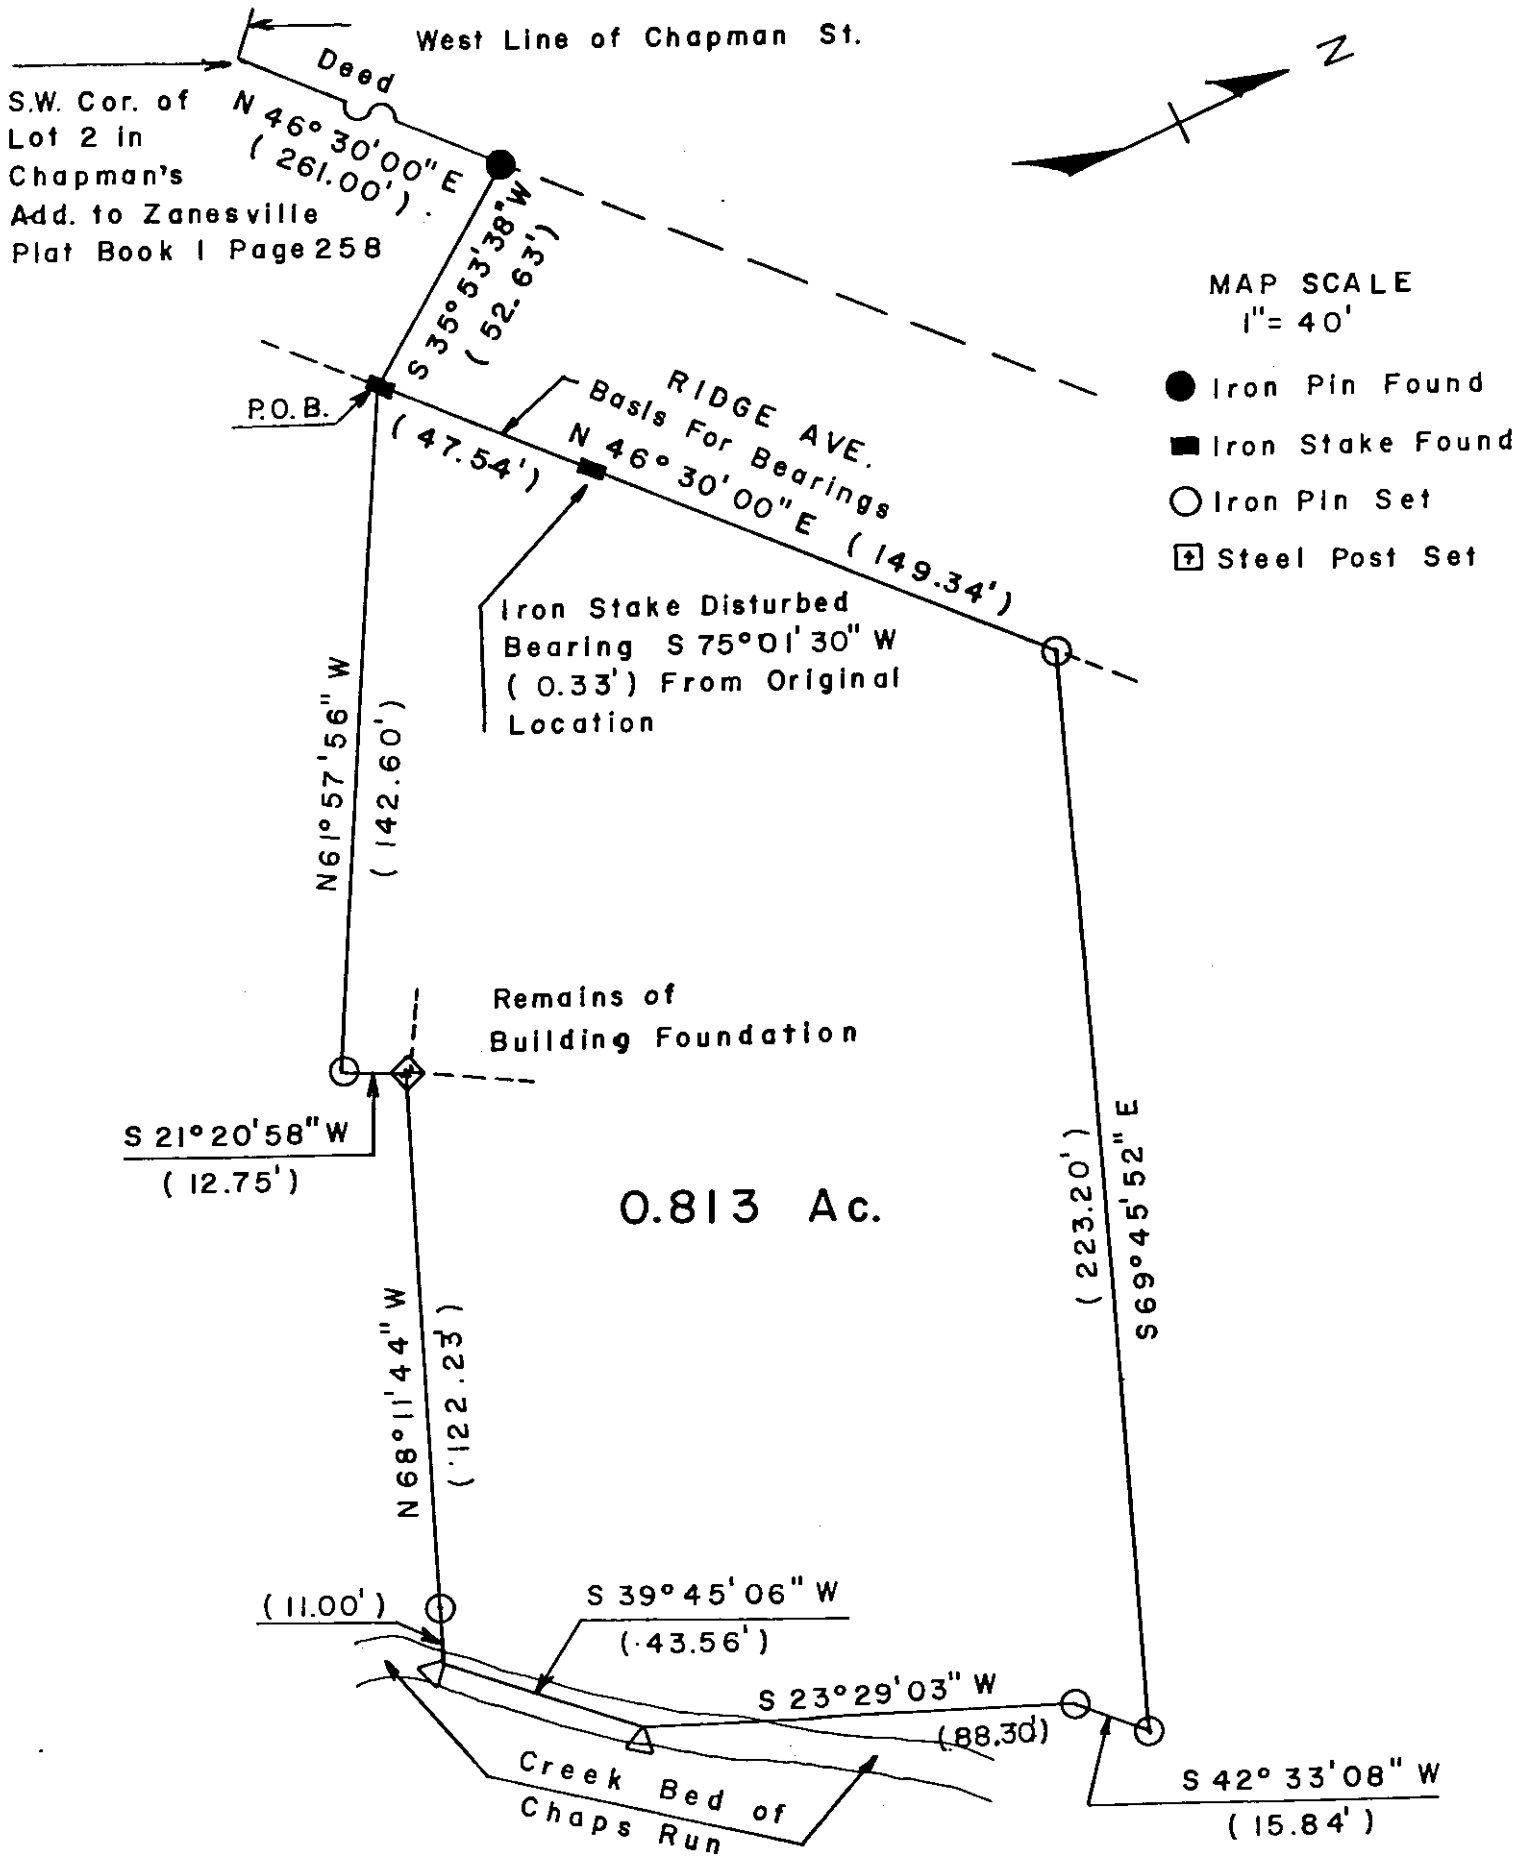

Situated in the State of Ohio, County of Muskingum,  
City of Zanesville.

This Survey Plat was prepared from an actual survey  
preformed on 7-7-1984

**OFFICE COPY  
NOT RECORDABLE**

*Charles R. Harkness*  
CHARLES R. HARKNESS R.S. 6887