


# BINCKLEY LAND SURVEYING

6375 WINDSONG WAY NASHPORT, OHIO 43830

PHONE : ( 740 ) 455 - 3736

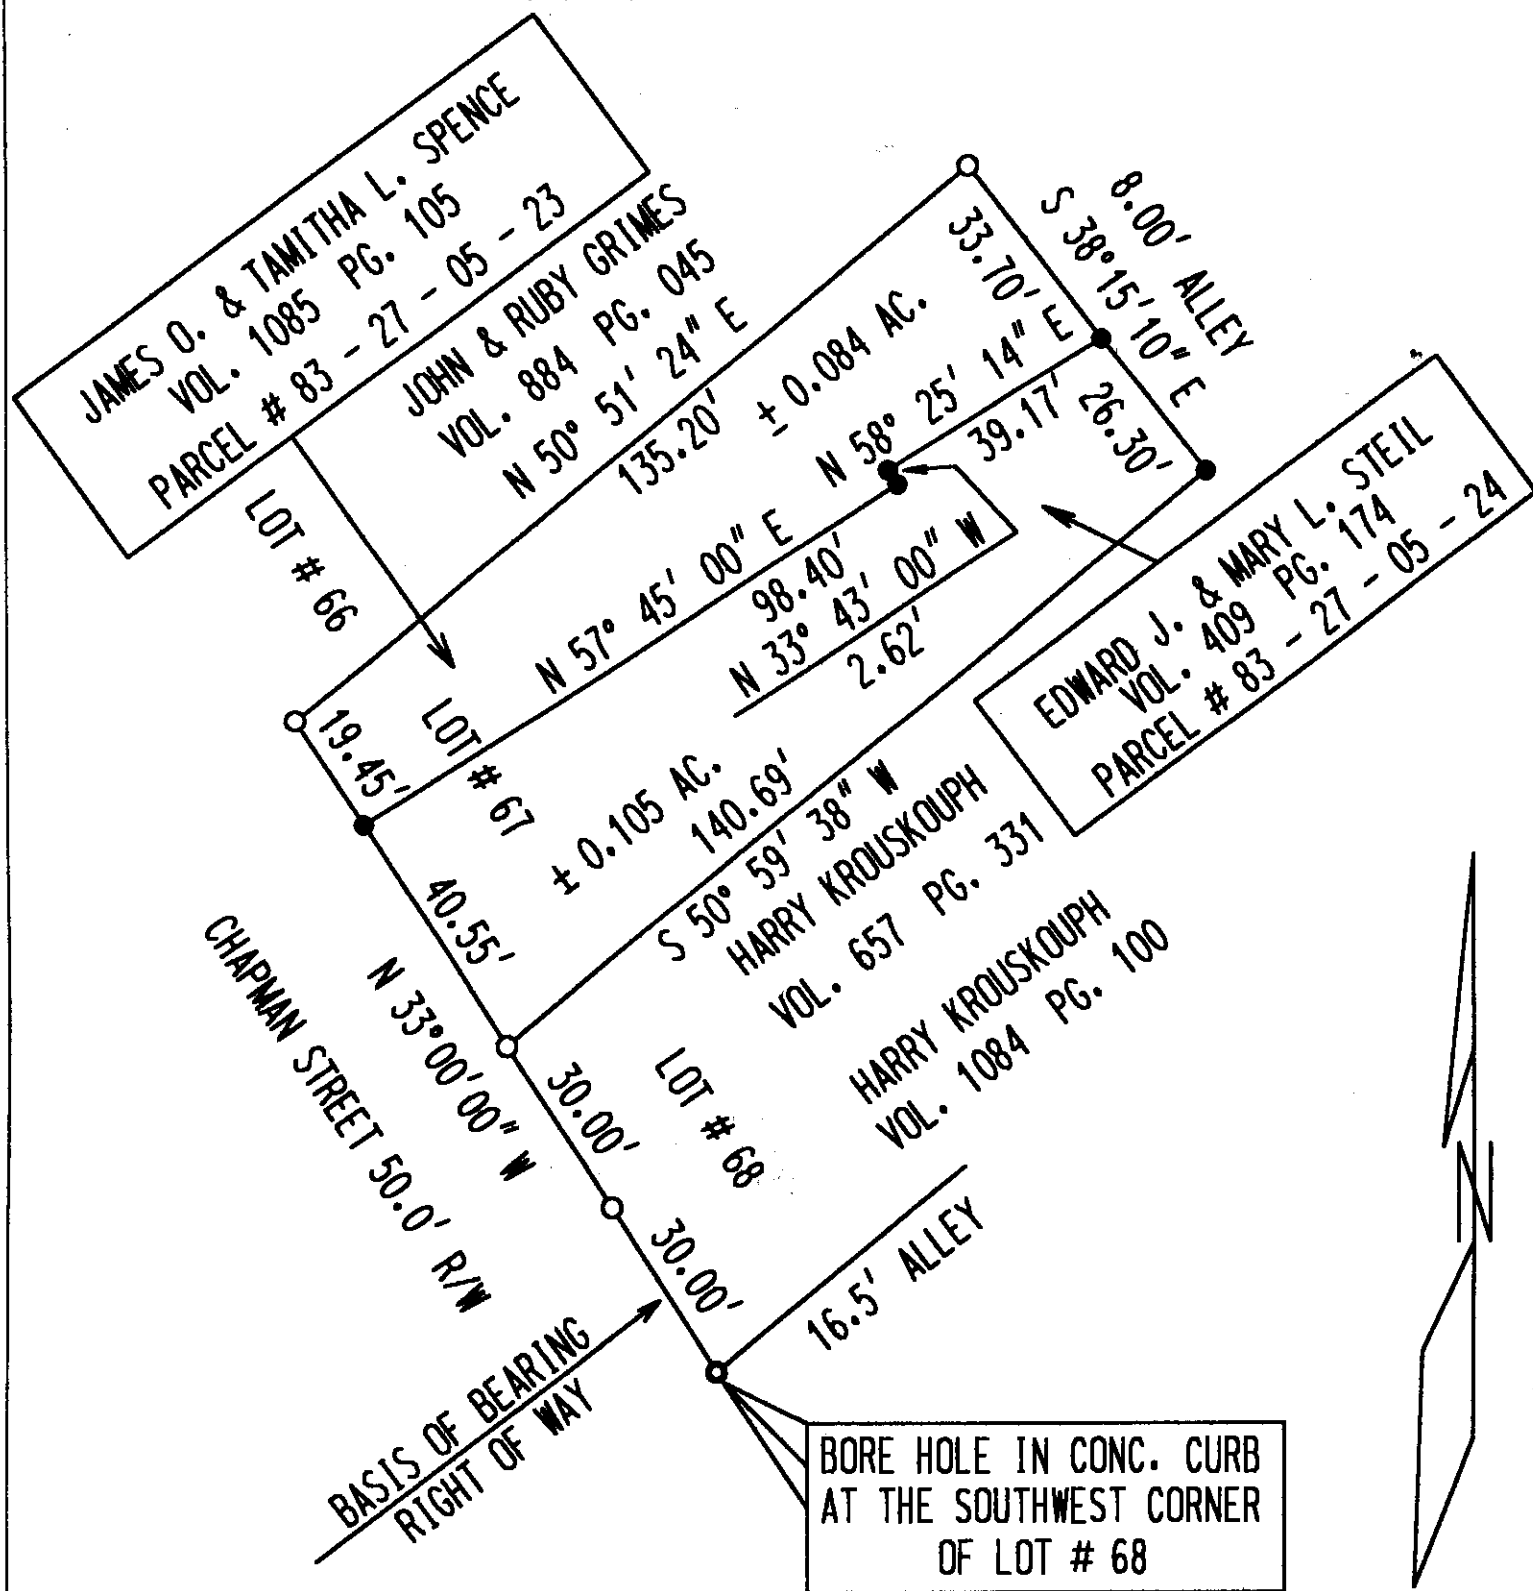

## SURVEY FOR HARRY KROUSKOUPH

SITUATE IN THE STATE OF OHIO, COUNTY OF MUSKINGUM, CITY OF ZANESVILLE, BEING A PART OF LOT # 67 OF CHAPMAN'S ADDITION TO THE CITY OF ZANESVILLE AS RECORDED IN PLAT BOOK # 1, PAGE 239 OF MUSKINGUM CO. RECORDS, AND BEING PARCEL # 83 - 27 - 05 - 23 & PARCEL # 83 - 27 - 05 - 24

**BASIS OF BEARING** : BEARINGS ON THIS PLAT ARE ASSUMED ON A PREVIOUS SURVEY BY MAX GRAVES, 08 - 10 - 1987, ON THE EAST R / W OF CHAPMAN ST. AS BEING N 35° 00' 00" W.

**REFERENCES** : TAX MAPS, DEEDS OF RECORD, PREVIOUS SURVEY BY MAX GRAVES, 08 - 10 - 1987, PLAT OF CHAPMAN'S ADDITION PLAT BK. 1 PAGE 239.

I HEREBY CERTIFY TO THE BEST OF MY KNOWLEDGE AND BELIEF, THE ABOVE PLAT TO BE CORRECT AS PREPARED BY ME THIS 1ST DAY OF SEPTEMBER, 1999, FOR THE FINAL SURVEY COMPLETED BY BINCKLEY LAND SURVEYING.

DONALD E. BINCKLEY II PROFESSIONAL SURVEYOR # 11111

DESCRIPTION APPROVED  
FOR AUDITOR'S TRANSFER  
BY *[Signature]*  
9-3-99

### LEGEND

- IRON PIN SET
- IRON PIN FOUND
- BORE HOLE