

Description

Situated in Muskingum County, City of Zanesville,
Seventh Ward, more fully described as follows:

Beginning at a found iron pin marking the point
of intersection of the South line of West Musking-
um Avenue and the West line of Luck Avenue;
thence $S 7^{\circ}19'06''W$ along the West line of Luck
Avenue a distance of 27.60 feet to the True
Point of Beginning of the herein described tract, said
point being marked by a found iron pin; thence
continuing $S 7^{\circ}19'06''W$ along the West line of
Luck Avenue a distance of 105.00 feet to a point
marked by a set iron pin; thence $N 74^{\circ}54'54''$
 W a distance of 65.00 feet to a point marked
by a found iron pin on the East bank of Chap's
Run; thence $N 28^{\circ}41'01''E$ along the East side
of Chap's Run a distance of 115.00 to a point
marked by a found iron pin near a sewer man-
hole; thence $S 56^{\circ}52'53''E$ a distance of
25.00 feet to the True Point of Beginning.
Containing 0.110 Acres, more or less.

Source of Title

MCDR Vol. 974, Pg. 134

Bearings are based on those in
survey of adjacent lot to West

DESCRIPTION APPROVED
FOR AUDITOR'S TRANSFER

BY J. L. Namik
2-14-90

OFFICE COPY
NOT RECORDED
Ren. J. L. Varner
Reg. Surveyor
Feb. 8, 1990
508

All of Aud. Pr. No. 8083270711

Plat of Survey for
Sharon Dorsey
Muskingum Co.
City of Zanesville
Seventh Ward

● = Iron Pin Found

○ = Iron Pin Set

Source of Title

MCDR Vol. 974 Pg. 134


All of Aud. Par. No.

80 83 27 07 11

Bearings are based on

those in survey of
adjacent lot on West


Scale 1 in. = 20 ft.

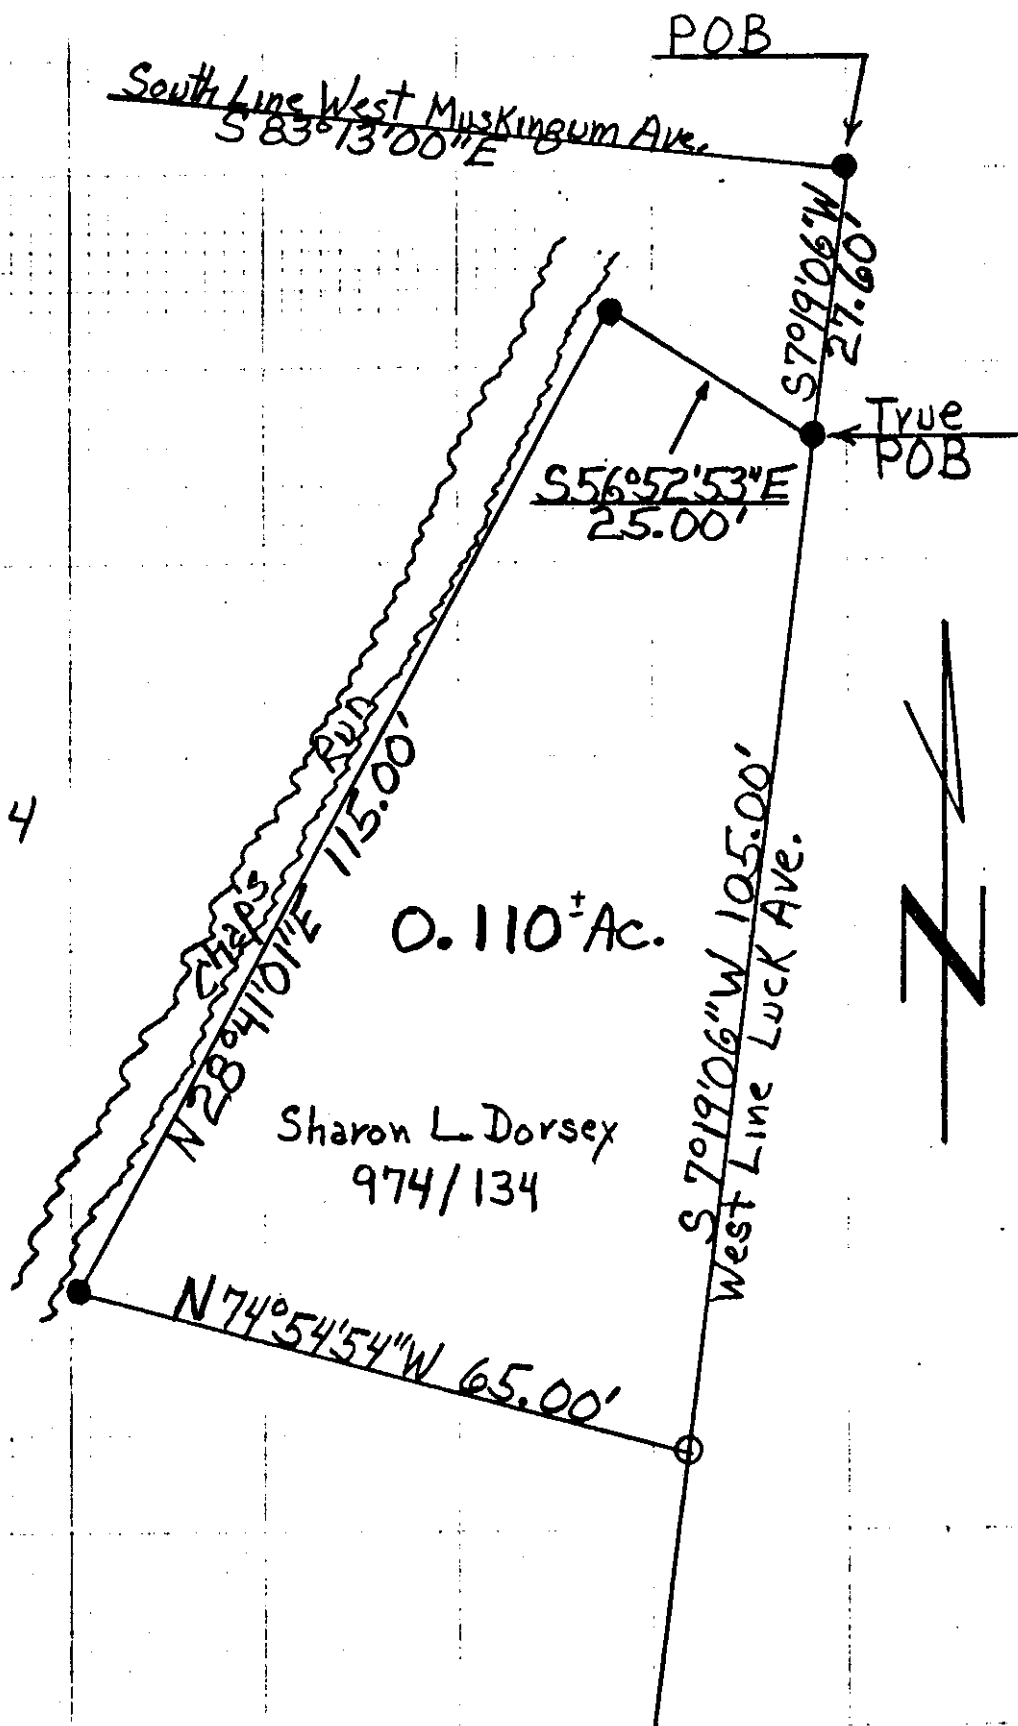

DESCRIPTION APPROVED
FOR AUDITOR'S TRANSFER

BY J L Namik

2-14-90

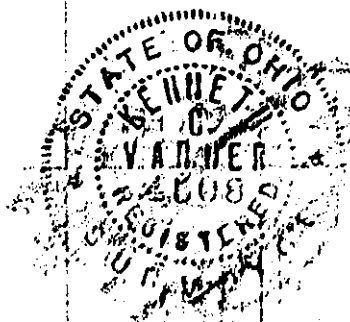

OFFICE COPY
NOT RECORDED
Kathleen Varner
Reg. Surveyor # 4508
Feb. 8, 1990