



83-28-02-01002 B

Reduced copy, not to scale, Larger copy available in the Muskingum County Engineer's Map Dept.

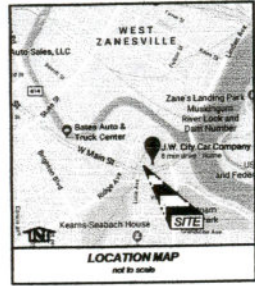


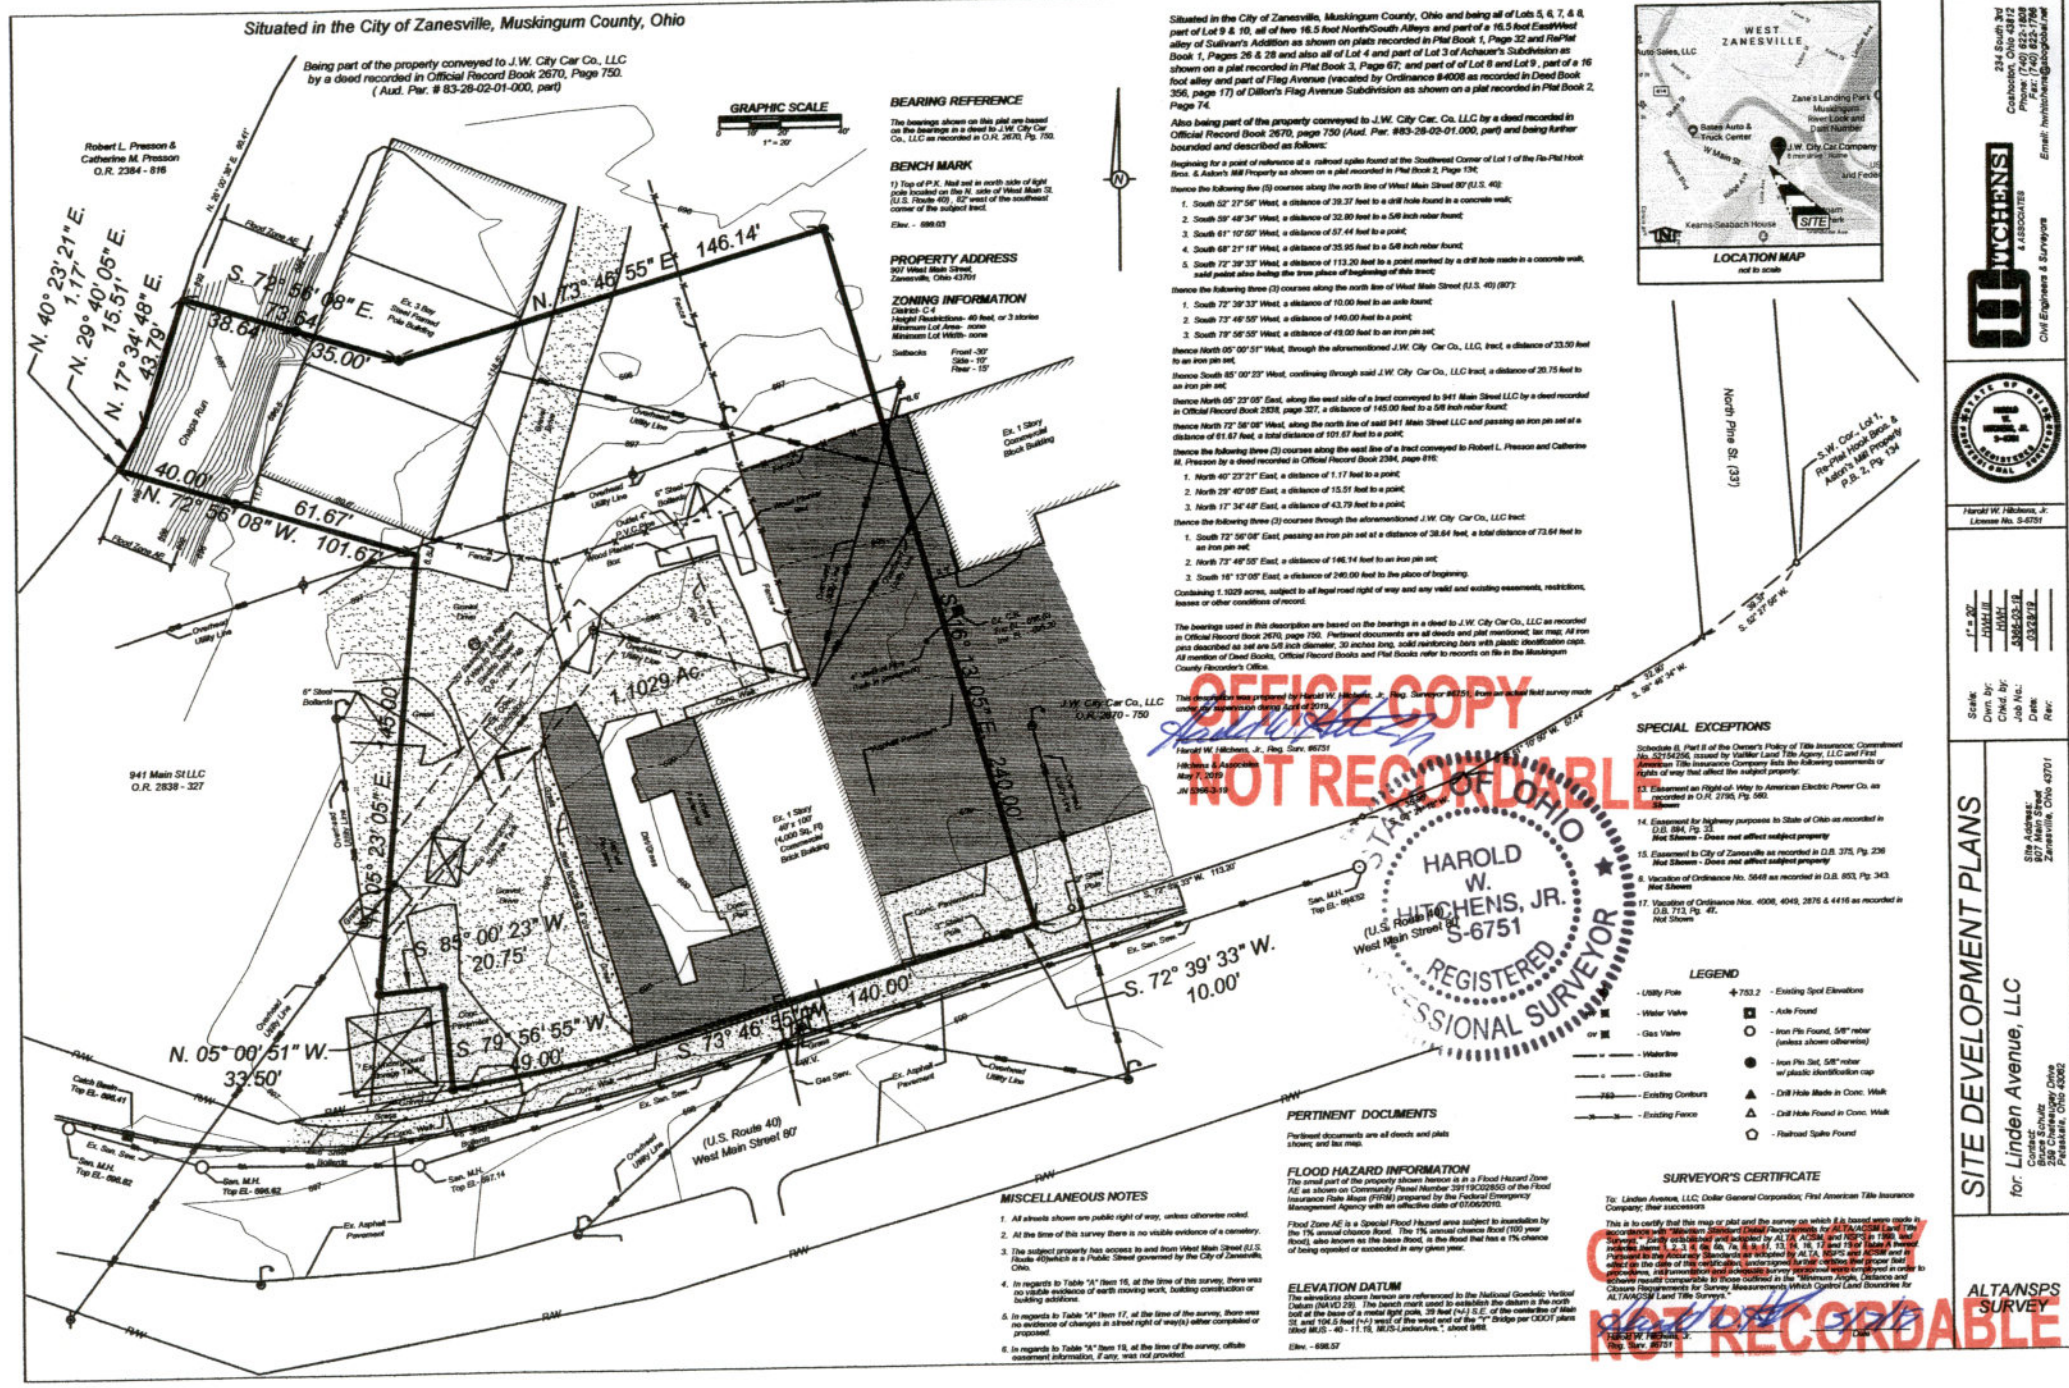

Scale: 1" = 30'
Rev:

SITE DEVELOPMENT PLANS
for: Linden Avenue, LLC

ALTA/NPS SURVEY

Situated in the City of Zanesville, Muskingum County, Ohio and being all of Lots 5, 6, 7, & 8, part of Lot 9 & 10, all of two 16.5 foot North/South Alleys and part of a 16.5 foot East/West alley of Sullivan's Addition as shown on plats recorded in Plat Book 1, Page 32 and Plat Book 1, Pages 26 & 28 and also all of Lot 4 and part of Lot 3 of Ashauer's Subdivision as shown on a plat recorded in Plat Book 3, Page 67; and part of Lot 6 and Lot 9, part of a 16 foot alley and part of Flag Avenue (vacated by Ordinance 84008 as recorded in Deed Book 356, page 17) of Dillon's Flag Avenue Subdivision as shown on a plat recorded in Plat Book 2, Page 74.

Also being part of the property conveyed to J.W. City Car Co., LLC by a deed recorded in Official Record Book 2670, page 750 (Aud. Par. #83-28-02-01000, part) and being further bounded and described as follows:


Thence the following line (5) courses along the north line of West Main Street 80' (U.S. 40):

1. South 52° 27' 56" West, a distance of 39.31 feet to a drill hole found in a concrete walk;
2. South 39° 48' 34" West, a distance of 32.80 feet to a 5/8 inch rebar found;
3. South 61° 10' 50" West, a distance of 57.44 feet to a point;
4. South 68° 21' 11" West, a distance of 38.95 feet to a 5/8 inch rebar found;
5. South 72° 39' 33" West, a distance of 113.20 feet to a point marked by a drill hole made in a concrete walk, said point also being the true place of beginning of this tract;

Thence the following three (3) courses along the north line of West Main Street (U.S. 40) (80'):

1. South 72° 39' 33" West, a distance of 10.00 feet to an iron pin set;





Thence the following three (3) courses along the west line of a tract conveyed to Robert L. Presson and Catherine M. Presson by a deed recorded in Official Record Book 2384, page 616:

1. North 40° 23' 21" East, a distance of 1.17 feet to a point;
3. North 17° 34' 48" East, a distance of 43.79 feet to a point;

Thence the following three (3) courses through the aforementioned J.W. City Car Co., LLC tract:

3. South 16° 12' 05" East, a distance of 240.00 feet to the place of beginning.

Containing 1.1029 acres, subject to all legal road right of way and any valid and existing easements, restrictions, leases or other conditions of record.

The bearings used in this description are based on the bearings in a deed to J.W. City Car Co., LLC as recorded in Official Record Book 2670, page 750. Plat and deed documents are all deeds and plat mentioned, in map, all iron pins described as set are 5/8 inch diameter, 30 inches long, solid reinforcing bars with plastic identification caps. All mention of Deed Books, Official Record Books and Plat Books refer to records on file in the Muskingum County Recorder's Office.

OFFICE COPY
NOT RECORDABLE



SPECIAL EXCEPTIONS

Schedule B, Part II of the Owner's Policy of this Insurance Contract, No. 2274526, issued by Valley Land Title Agency, LLC and First American Title Insurance Company into the following easements or rights of way that affect the subject property:

13. Easement for Right-of-Way to American Electric Power Co. as recorded in O.R. 2785, Pg. 060. Not Shown.
14. Easement for highway purposes to State of Ohio as recorded in O.R. 894, Pg. 21. Not Shown. Does not affect subject property.
15. Easement to City of Zanesville as recorded in O.R. 375, Pg. 230. Not Shown. Does not affect subject property.
16. Vacation of Ordinance No. 5648 as recorded in O.R. 851, Pg. 343. Not Shown.
17. Vacation of Ordinance Nos. 4006, 4040, 2876 & 4416 as recorded in O.R. 713, Pg. 47. Not Shown.

LEGEND

- Utility Pole
- Water Valve
- Gas Valve
- Waterline
- Gasline
- Existing Contours
- Existing Fence
- Existing Spot Elevations
- Asile Found
- Iron Pin Found, 5/8" rebar (unless shown otherwise)
- Iron Pin Set, 5/8" rebar w/ plastic identification cap
- Drill Hole Made in Conc. Walk
- Drill Hole Found in Conc. Walk
- Railroad Spike Found

SURVEYOR'S CERTIFICATE

To: Linden Avenue, LLC, Dollar General Corporation, First American Title Insurance Company, their successors

This is to certify that this map or plat and the survey on which it is based were made in accordance with minimum standards and requirements for ALTA/NPS Land Title Surveys, as established and approved by ALTA, ACASI and NSPS in 1989, and as amended in 2001, 2002, 2003, 35