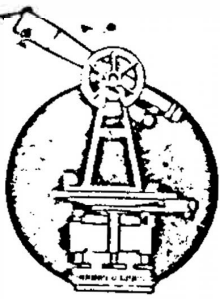


83-30-0104
7/1/85

L. Peter Dinan & Associates

27 South Sixth Street

P. O. Box 55, Zanesville, Ohio 43701

SURVEYING & MAPPING

Description For Conveyance Zanesville Civic League

Situated in the State of Ohio, County of Muskingum, ~~City of~~ Zanesville.

PARCEL ONE:

Being all of Lots 1 and 2 of Saffords Second Addition as Recorded in Plat Book 1, Page 240.

PARCEL TWO:


Beginning at the southeast corner of Lot 1 of Saffords Second Addition as recorded in Plat Book 1, Page 240; thence along the east line of said Lot 1 north 115 feet to a point on the low water mark of the Licking River; thence along said low water mark down said river north 72 degrees 34 minutes east 139.20 feet to a point; thence leaving said river, south 55 degrees 15 minutes east 100 feet to an iron pin; thence south 19 degrees 15 minutes west 165 feet to an iron pin found on the northerly line of West Main Street; thence along said line of West Main Street north 70 degrees 45 minutes west 170.08 feet to the place of beginning, containing seventy-three hundredths (0.73) of an acre more or less.

This description written from a survey made by L. Peter Dinan, Registered Surveyor #5451, March 2, 1985.

**OFFICE COPY
NOT RECORDABLE**

OK WAD
3-5-85

L. PETER DINAN & ASSOCIATES
27 SOUTH SIXTH STREET
ZANESVILLE, OHIO

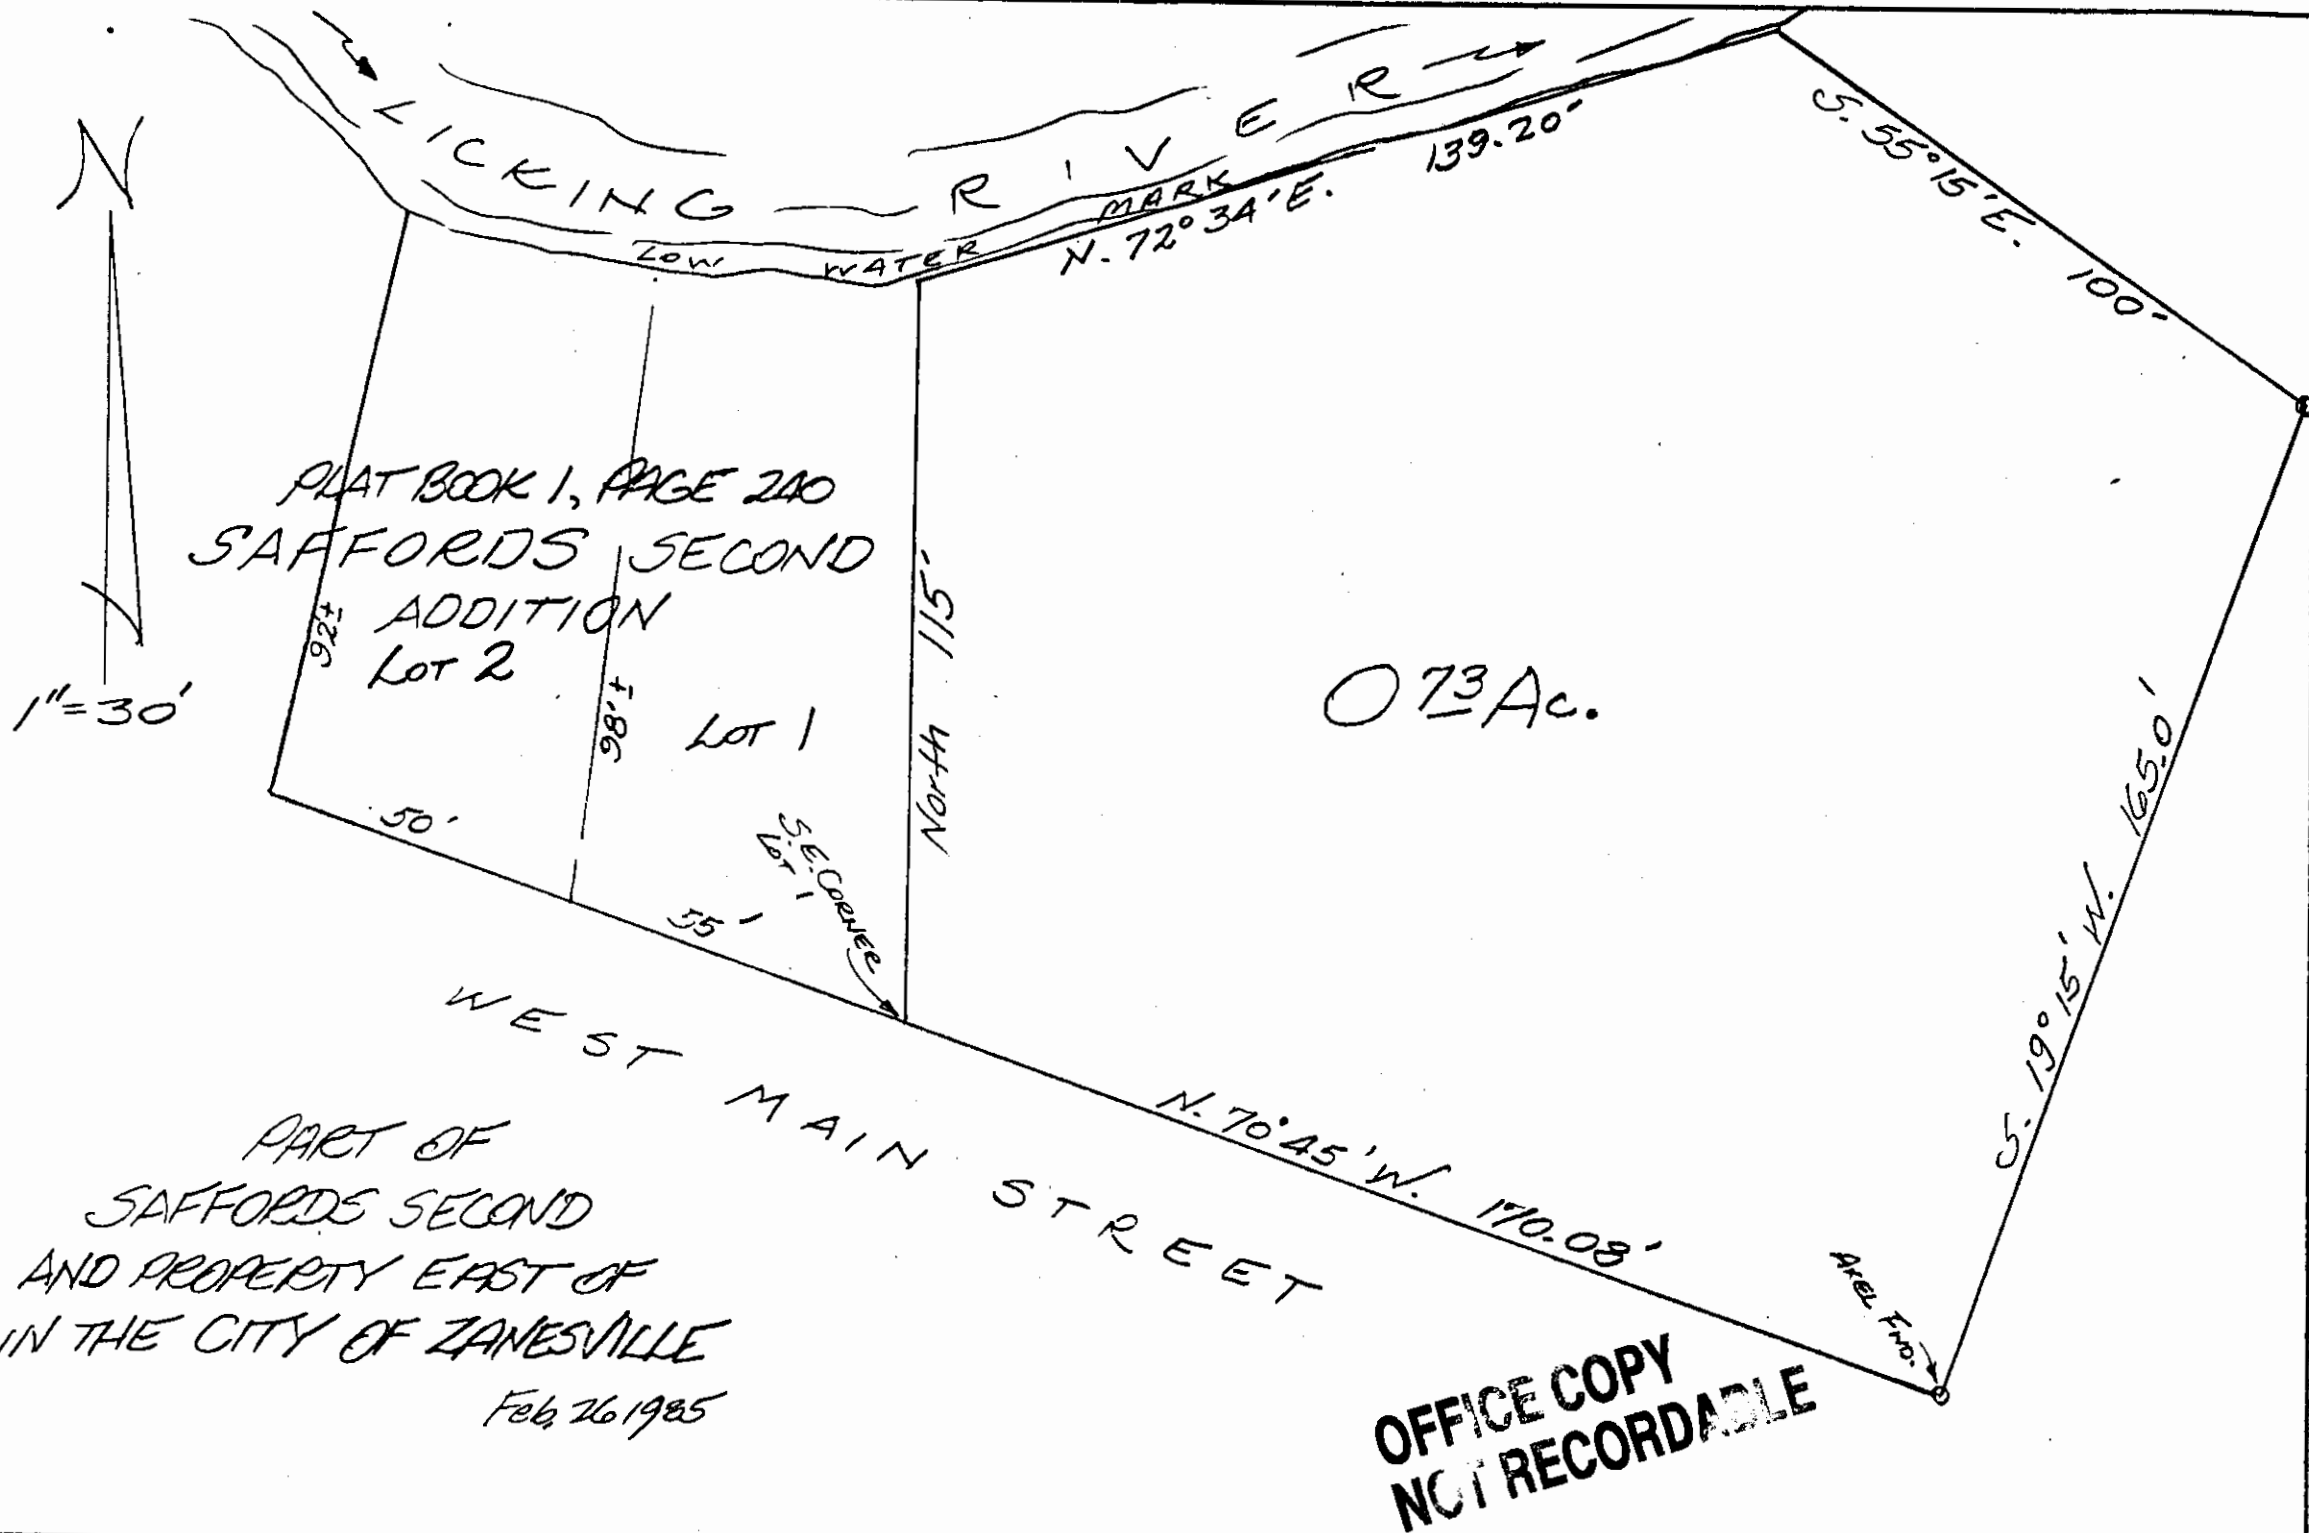

PART OF
SAFFORDS SECOND
AND PROPERTY EAST OF
IN THE CITY OF ZANESVILLE

Feb 26 1985

OFFICE COPY
NOT RECORDABLE