

REGISTERED SURVEYOR

83-?

530 LONGVIEW AVENUE

83-30

ZANESVILLE, OHIO 43701

83-30-0403-001

Plat of land 1st fl.  
4-5-82.

SITUATED IN THE STATE OF OHIO COUNTY OF  
MUSKINGUM AND CITY OF ZANESVILLE;

BEING A PART OF LOTS 93 AND 94 OF RUSSELL'S  
SUBDIVISION, SEVENTH WARD OF SAID CITY, BOUNDED  
AND DESCRIBED AS FOLLOWS:

BEGINNING AT AN IRON PIN AT THE ~~NORTHWEST~~  
<sup>SOUTHWEST</sup> CORNER OF LOT 93 OF RUSSELL'S SUBDIVISION AND  
RECORDED IN PLAT BOOK 2, PAGE 60, OF THE PLAT  
RECORDS OF SAID COUNTY; THENCE NORTH 40 DEGREES  
50 MINUTES EAST ALONG THE WESTERLY LINE OF SAID  
LOTS 93 AND 94 A DISTANCE OF 97.00 FEET TO AN  
IRON PIN AT THE ~~NORTHWEST~~<sup>SW</sup> CORNER OF  
SAID LOT 94; THENCE SOUTH 43 DEGREES 98  
MINUTES EAST ALONG THE NORTHERLY LINE OF  
SAID LOT 94 A DISTANCE OF 82.50 FEET TO AN IRON PIN  
PIN; THENCE SOUTH 48 DEGREES 35 MINUTES WEST  
A DISTANCE OF 38.15 FEET TO AN IRON PIN AT THE  
~~NORTHWEST~~<sup>SW</sup> CORNER OF LANDS NOW OR FORMERLY  
OWNED BY MARBIL INC. AND RECORDED IN DEED  
BOOK 559, PAGE 639 OF THE DEED RECORDS OF SAID  
COUNTY; THENCE SOUTH 60 DEGREES 00 MINUTES  
WEST ALONG THE WESTERLY LINE OF SAID MARBIL  
INC. A DISTANCE OF 75.80 FEET TO AN IRON PIN


ON THE SOUTHERLY LINE OF SAID LOT 33 AND  
ON THE NORTHERLY RIGHT OF WAY LINE OF  
BRIGHTON BLVD.; THENCE NORTH 30 DEGREES  
00 MINUTES WEST ALONG THE SOUTHERLY LINE  
OF SAID LOT 33 AND ALONG SAID RIGHT OF WAY  
LINE A DISTANCE OF 65.80 FEET TO THE PLACE  
OF BEGINNING, CONTAINING EIGHTEEN [0.18]  
HUNDREDTHS OF AN ACRE MORE OR LESS.

THIS DESCRIPTION WAS WRITTEN MARCH 29, 1982  
BY JOHN E. MARSHALL REGISTERED SURVEYOR NO  
5307

OFFICE COPY  
NOT RECORDABLE

JOHN R. MARSHALL  
REGISTERED SURVEYOR  
530 LONGVIEW AVENUE  
ZANESVILLE, OHIO 43701

E3-30

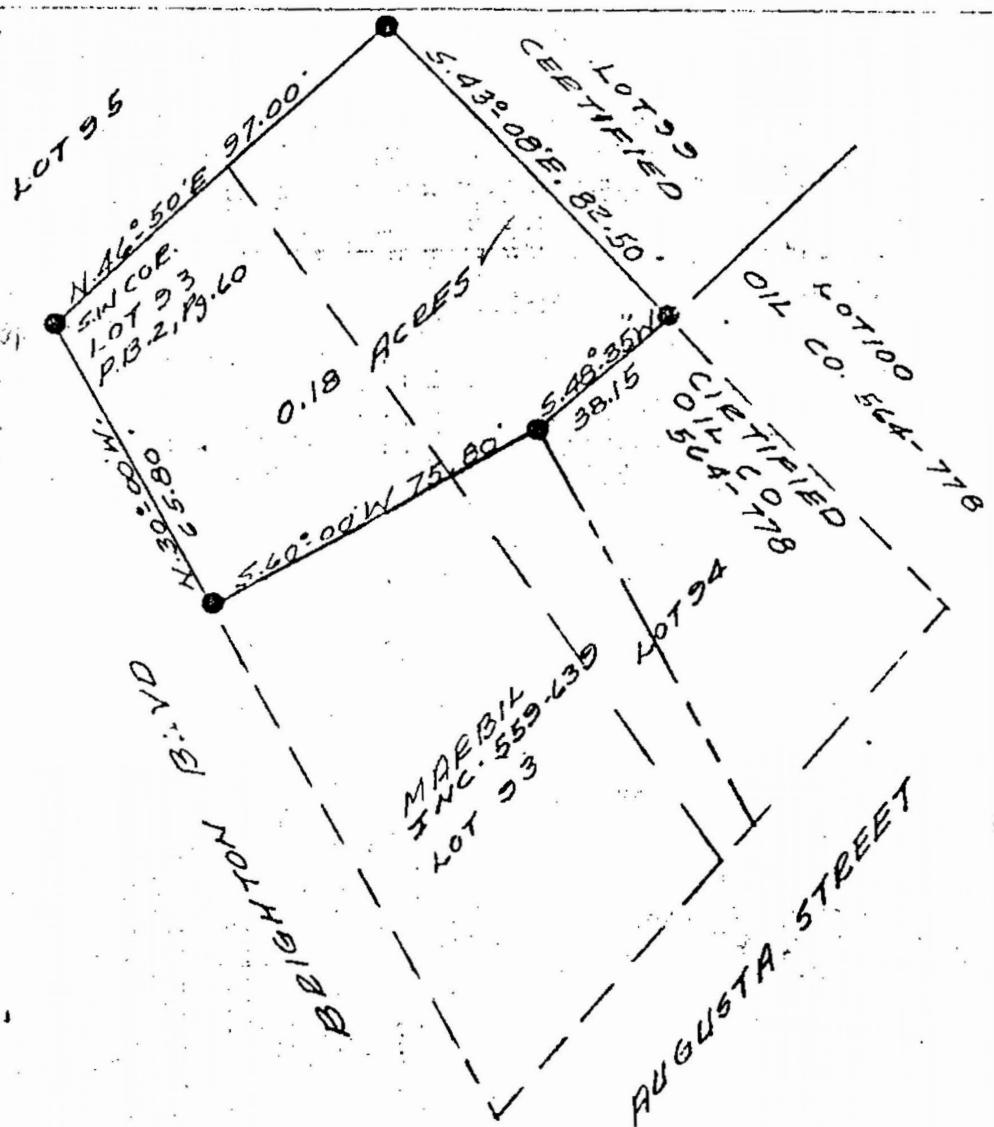

SCALE: 1"=40'

PLAT SHOWING  
0.18 ACRES

BEING A PART OF LOTS 93 AND  
94 OF RUSSELL'S SUBDIVISION,  
SEVENTH WARD, CITY OF ZANESVILLE,  
MUSKINGUM COUNTY, OHIO.

Certified Oil Co.

DATE: MARCH 29, 1982

OFFICE COPY  
NOT RECORDABLE  
John R. Marshall  
REG. SURVEYOR N-4307

560-303