


83-33

DEED REFERENCE:

C-O RR TO B.&O RR VOL. 169 PG. 353
LAW BOOK 27-267 27-273 27-278

SURVEY FOR
THE BALTIMORE & OHIO RR. CO.
T1N. R 8W SECTION 4
CITY OF ZANESVILLE, OHIO
MUSKUM COUNTY

**OFFICE COPY
NOT RECORDABLE**
REG. SURVEY NO. 4616
CANFIELD, OH
OCT. 8, 1983

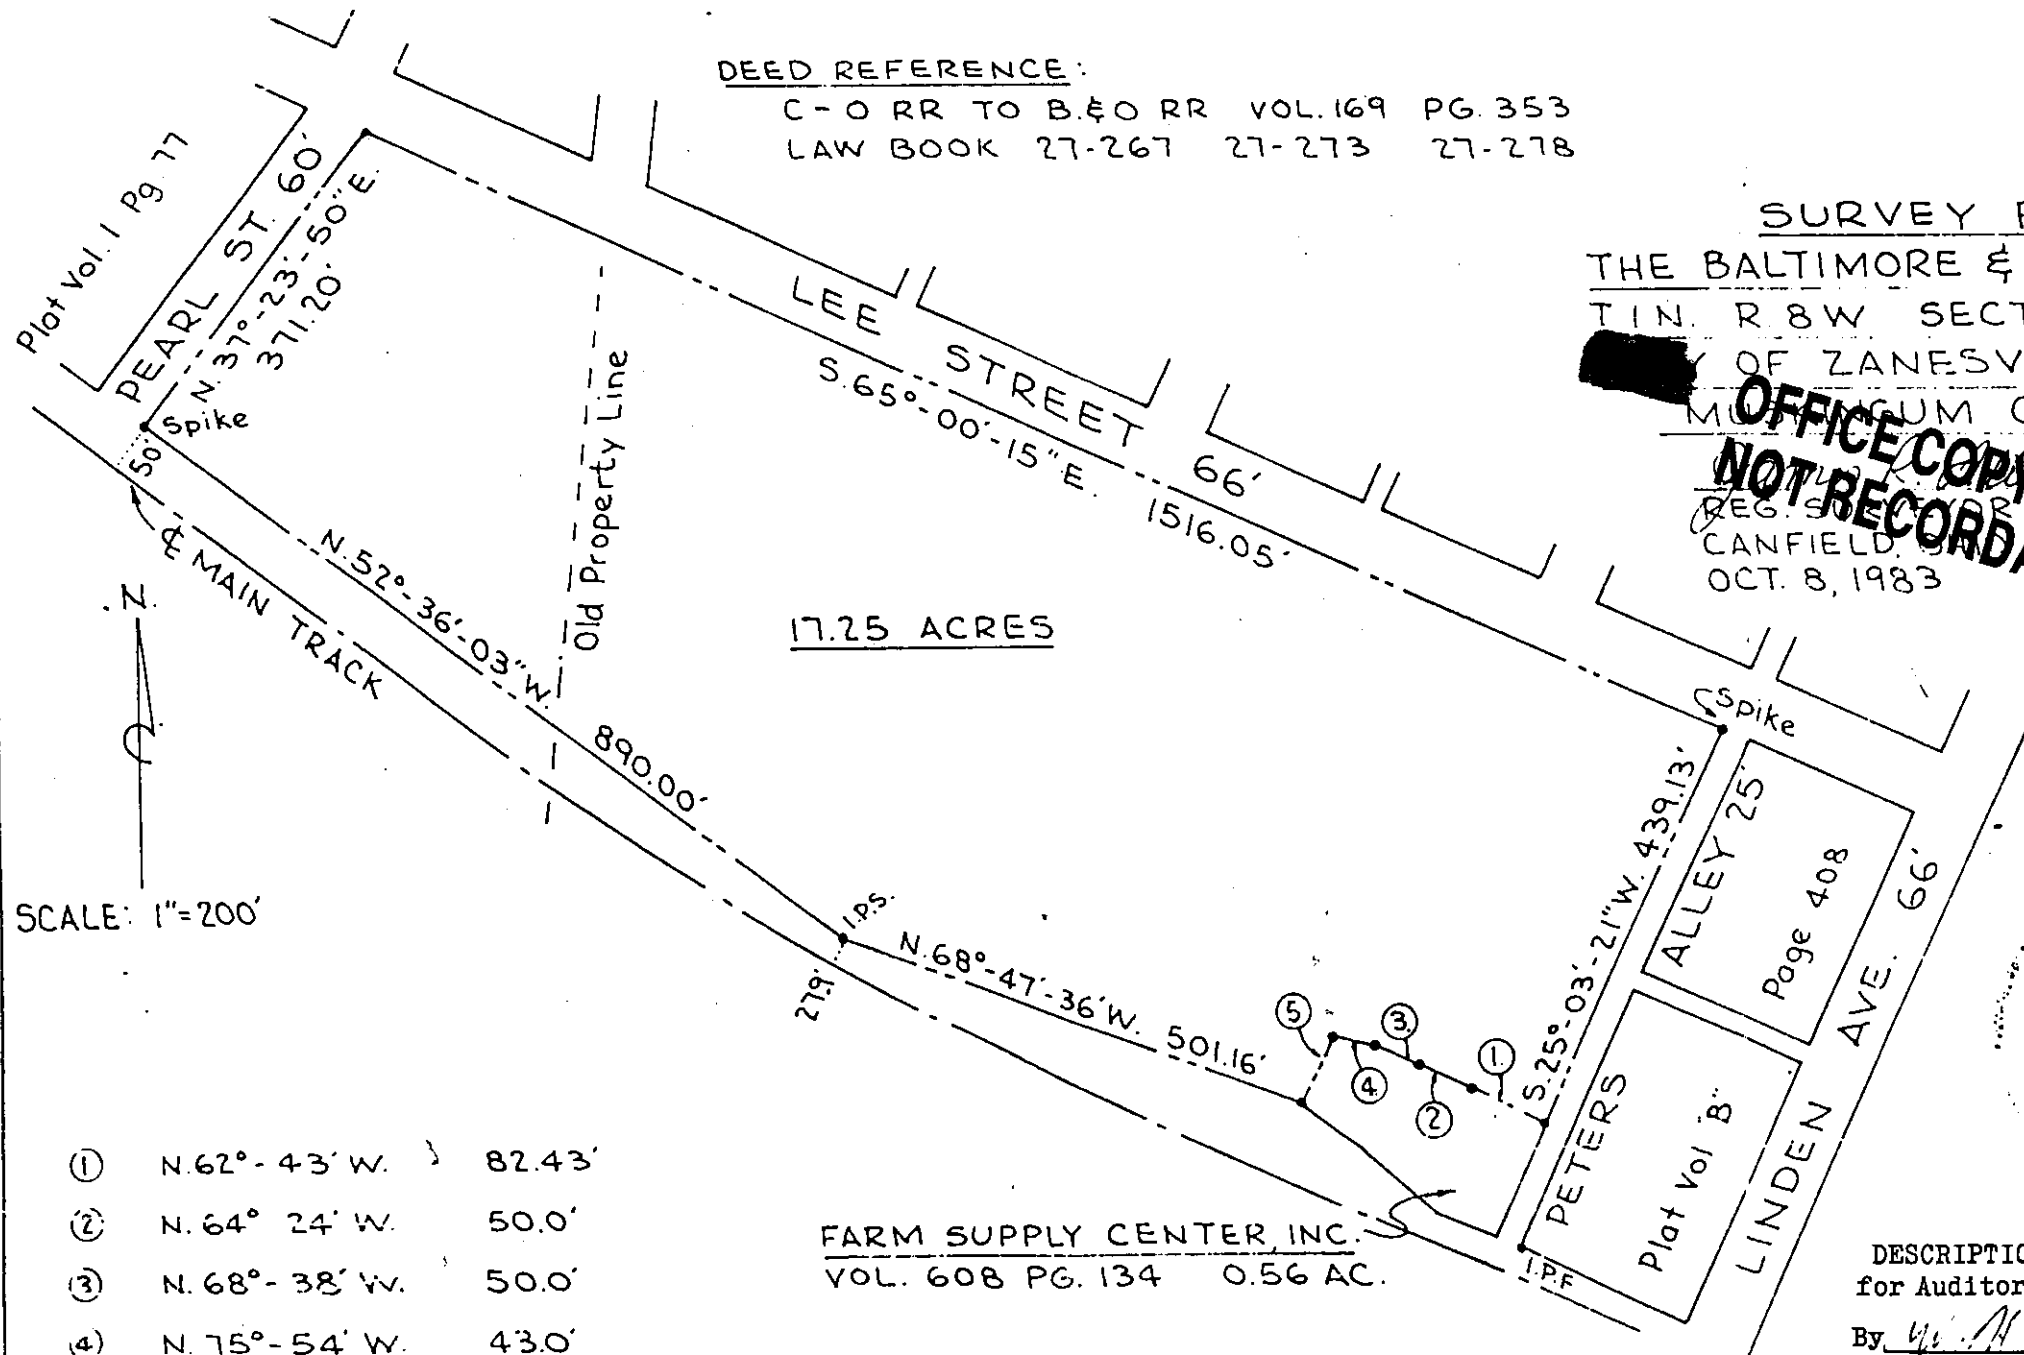

SCALE: 1"=200'

- ① N. 62°-43' W. 82.43'
- ② N. 64°-24' W. 50.0'
- ③ N. 68°-38' W. 50.0'
- ④ N. 75°-54' W. 43.0'
- ⑤ S. 26°-11' W. 73.94'

FARM SUPPLY CENTER, INC.
VOL. 608 PG. 134 0.56 AC.

DESCRIPTION APPROVED
for Auditor's transfer.

By W. M. D.
10-3-84