
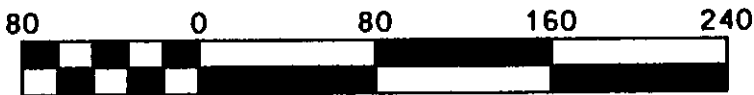


PLAT OF SURVEY FOR JOK COMPANY

STATE OF OHIO
MUSKINGUM COUNTY
CITY OF ZANESVILLE
THIRD WARD

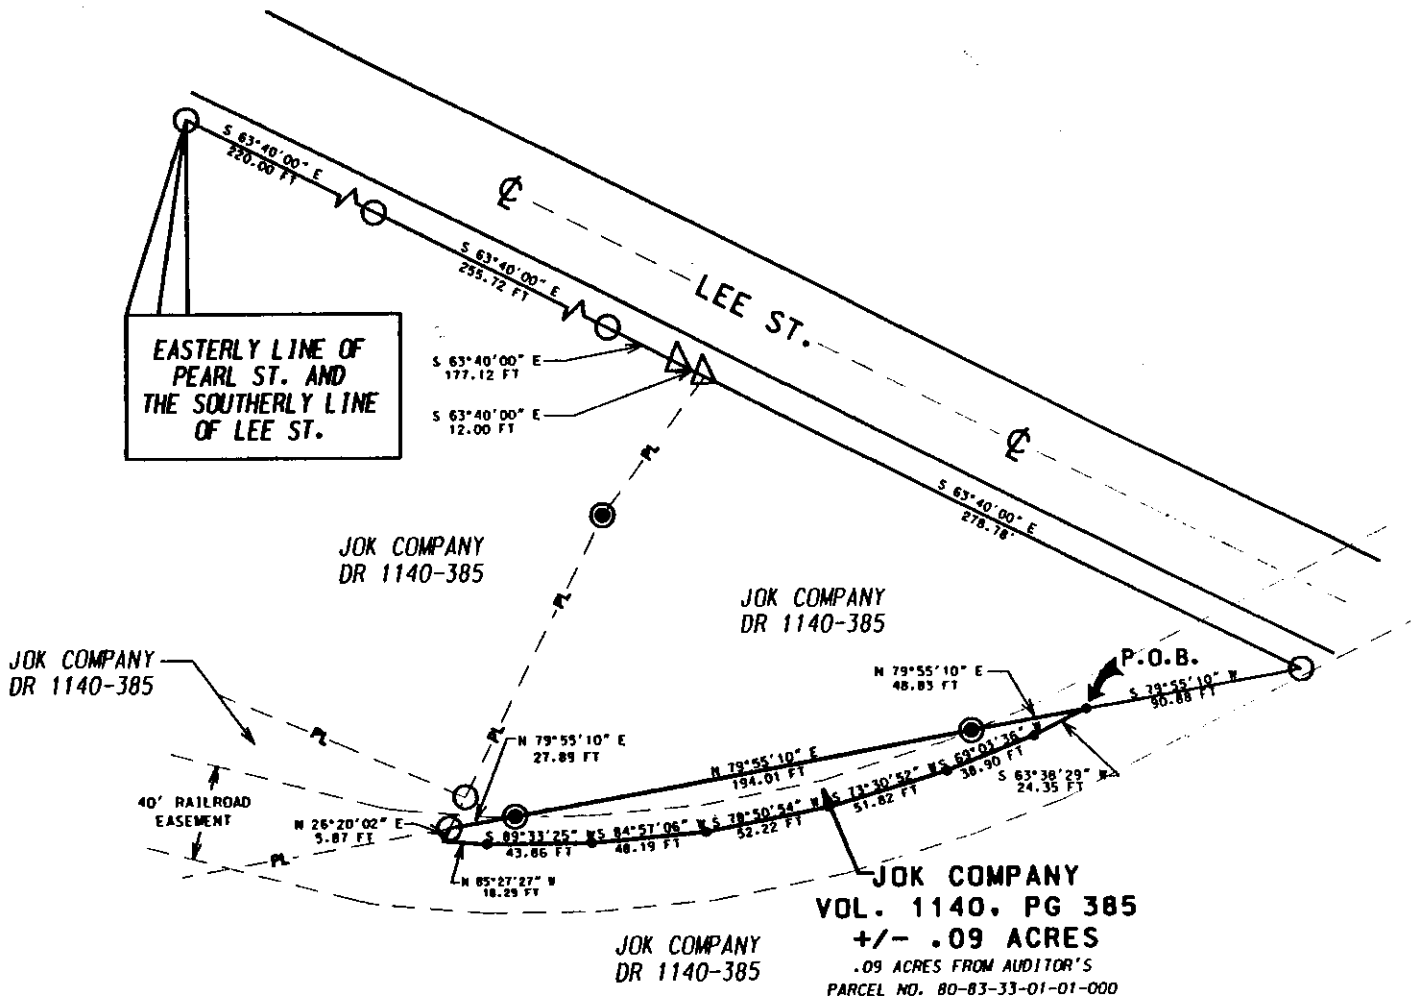

PART OF PARCEL NO. : 80-83-33-01-01-000

PERTINENT DOCUMENTS AND SURVEYS USED:
 1. DEED REFERENCES SHOWN
 2. TAX MAPS
 3. SURVEY RECORDS FOUND IN THE MUSKINGUM COUNTY ENGINEERS OFFICE, ZANESVILLE, OHIO

BASIS OF BEARING:
 BEARINGS SHOWN HEREON ARE TO AN ASSUMED MERIDIAN AND ARE USED TO DENOTE ANGLES ONLY.

DADECO
ENGINEERING

715 RICHEY RD.
ZANESVILLE, OHIO 43701
(740) 452-7262

DESCRIPTION APPROVED
FOR AUDITOR'S TRANSFER
BY *[Signature]*

9-21-2000

LEGEND

- IRON PIN SET $\frac{5}{8}$ "x30" W/ CAP MARKED (DADECO 56345)
- IRON PIN FOUND
- POINT
- △ PK NAIL FOUND

I HEREBY CERTIFY THIS
PLAT TO BE CORRECT
AS SURVEYED BY DADECO
ENGINEERING SEPTEMBER 19, 2000

STATE OF OHIO
DENIS P. SWIERZ
8062
REGISTERED
PROFESSIONAL SURVEYOR
NOT RECORDED
DATE: SEPTEMBER 19, 2000