

SURVEYING & MAPPING

512 LfR ST

Phone and Fax: 740-453-8448

## L. Peter Dinan & Associates

27 South Sixth Street

P.O. Box 55, Zanesville, Ohio 43702-0055

Edna Daniels

All Of Parcel #80-83-36-02-08-000

Situated in the State of Ohio, County of Muskingum, City of Zanesville.

Being a part of Lot 66 in West Zanesville Subdivision as recorded in Re-Plat Book 1, Page 16, bounded and described as follows:


Commencing at the northeast corner of said Lot 66; thence along the east line of said Lot 66 south 27 degrees 15 minutes west 40 feet to an iron pin and the true place of beginning; thence continuing along the east line of Lot 66 south 27 degrees 15 minutes west 25.60 feet to an iron pin; thence north 86 degrees 41 minutes 24 seconds west 90.56 feet to an iron pin on the west line of said Lot 66 and the east line of Blue Avenue; thence along the west line of Lot 66 north 2 degrees 30 minutes east 69.37 feet to an iron pin; thence south 62 degrees 25 minutes east 111.81 feet to the true place of beginning, containing eleven hundredths (0.11) of an acre more or less.

This description written from a survey made by L. Peter Dinan, Registered Surveyor #5451, November 18, 1999.


DESCRIPTION APPROVED  
FOR AUDITOR'S RECORDED  
BY LPD

11-19-99

OFFICE COPY  
NOT RECORDABLE

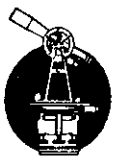

L. PETER DINAN & ASSOCIATES  
27 SOUTH SIXTH STREET  
ZANESVILLE, OHIO

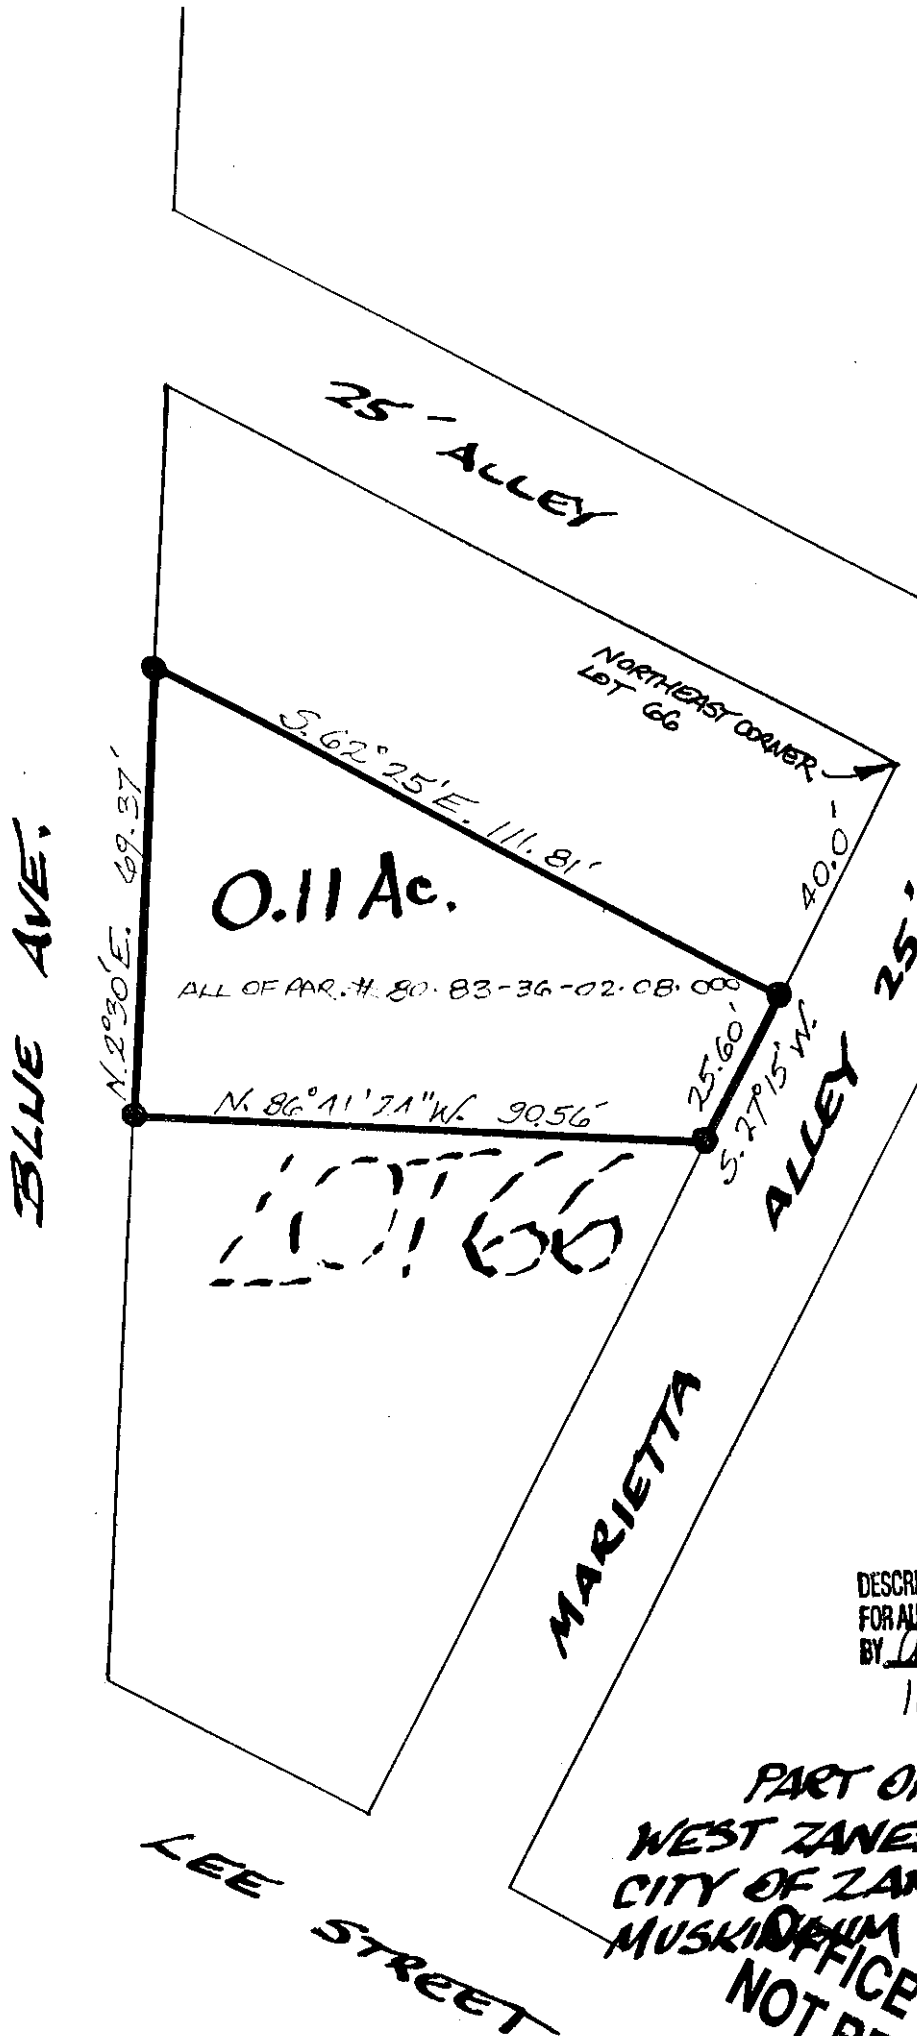

0.11 Ac.

ALL OF PAR. #. 80. 83-36-02. CB. 000

N. 86°11'21" W. 90.56'

LOT 66

MARIETTA

DESCRIPTION APPROVED  
FOR AUDITOR'S RECORD  
BY LPD  
11-19-99

PART OF LOT 66  
WEST ZANESVILLE SUB.  
CITY OF ZANESVILLE  
MUSKINGHAM COUNTY, OHIO  
NOV. 18, 1999  
NOT RECORDABLE  
L. PETER DINAN  
REGISTERED SURVEYOR #5451