


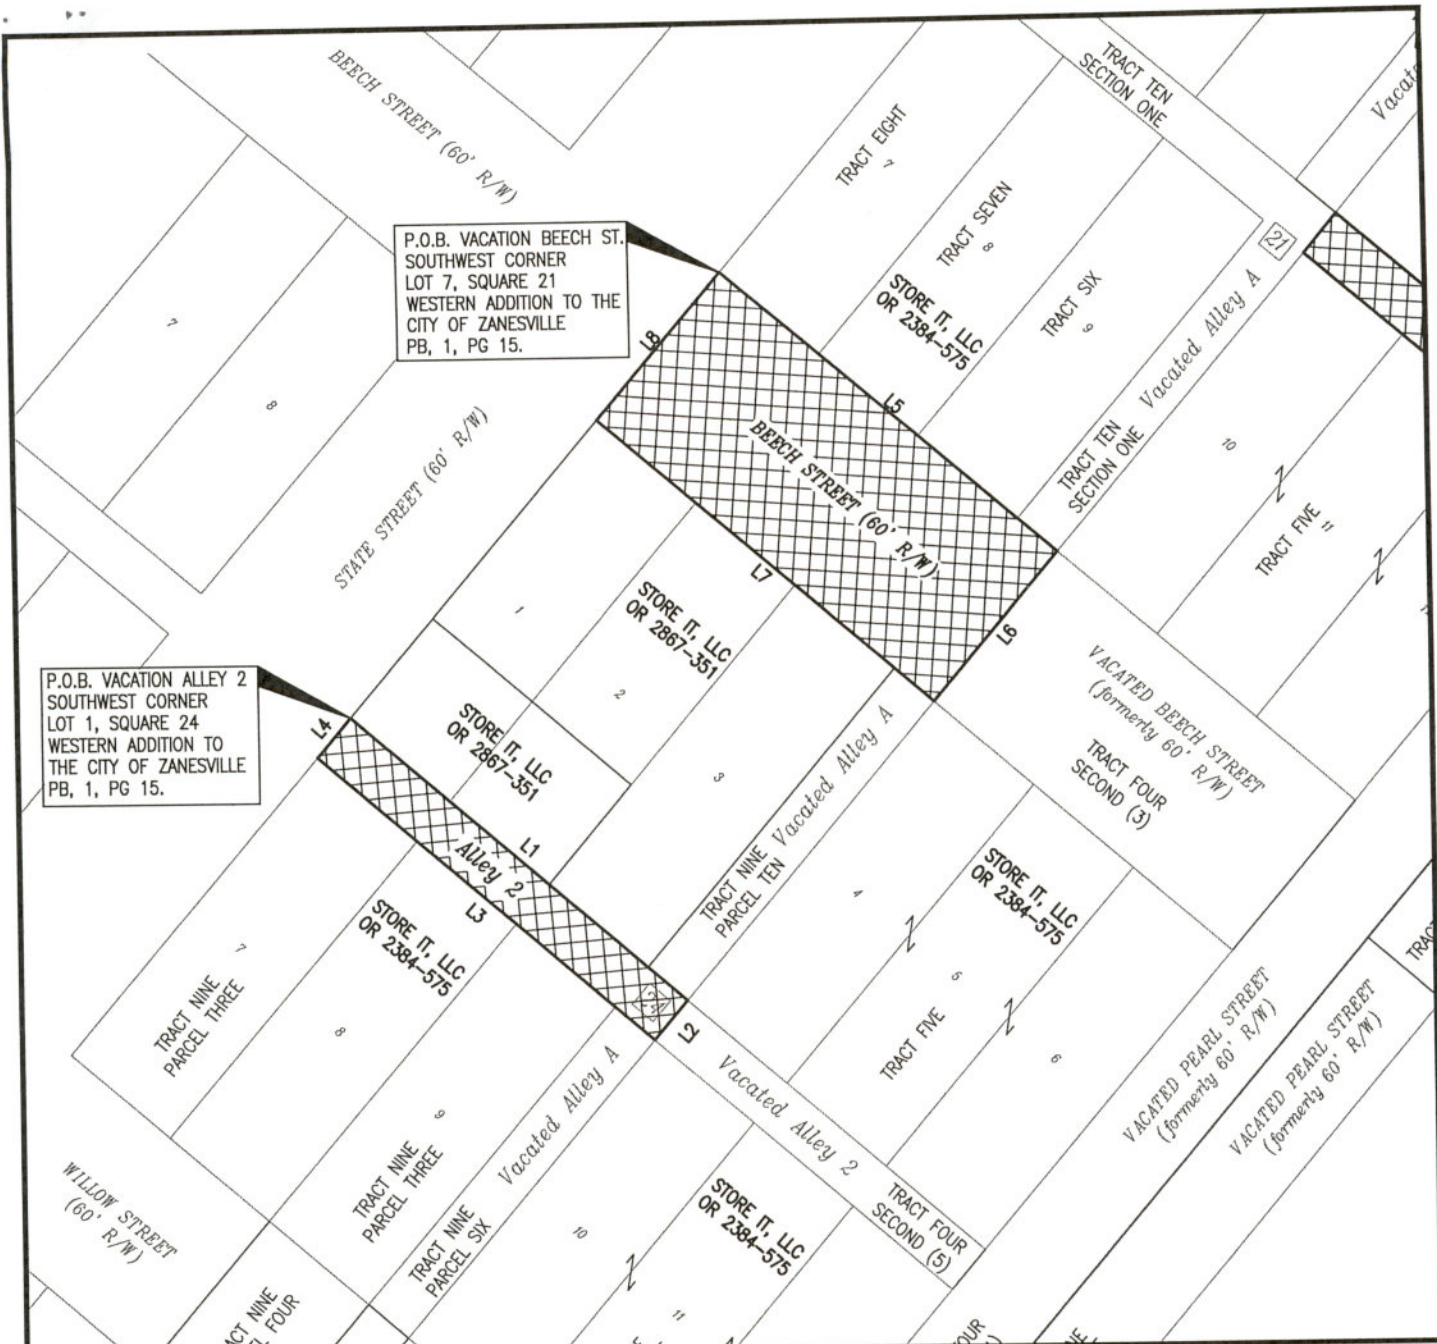

P.O.B. VACATION ALLEY 2
SOUTHWEST CORNER
LOT 1, SQUARE 24
WESTERN ADDITION TO
THE CITY OF ZANESVILLE
PB, 1, PG 15.

P.O.B. VACATION BEECH ST.
SOUTHWEST CORNER
LOT 7, SQUARE 21
WESTERN ADDITION TO THE
CITY OF ZANESVILLE
PB, 1, PG 15.

ACQUIRER	LOCATION	DIMENSIONS	AREA (AC.)	TO PARCEL NO.
STORE IT LLC	PART OF ALLEY NO. 1	8 X 16 FT	0.003	83-37-03-06-000
STORE IT LLC	PART OF ALLEY NO. 1	8 X 80 FT	0.015	83-37-03-10-000
STORE IT LLC	PART OF ALLEY NO. 1	8 X 40 FT	0.007	83-37-03-12-000
STORE IT LLC	PART OF ALLEY NO. 1	8 X 56 FT	0.011	83-37-03-13-000
STORE IT LLC	PART OF ALLEY NO. 1	8 X 40 FT	0.007	83-37-03-14-000
STORE IT LLC	PART OF ALLEY NO. 1	8 X 40 FT	0.007	83-37-03-15-000

ACQUIRER	LOCATION	DIMENSIONS	AREA (AC.)	TO PARCEL NO.
STORE IT LLC	PART OF BEECH ST.	30 X 8 FT	0.005	83-37-03-06-000
STORE IT LLC	PART OF BEECH ST.	30 X 40 FT	0.028	83-37-03-07-000
STORE IT LLC	PART OF BEECH ST.	30 X 40 FT	0.028	83-37-03-08-000
STORE IT LLC	PART OF BEECH ST.	30 X 40 FT	0.028	83-37-03-09-000
STORE IT LLC	PART OF BEECH ST.	30 X 80 FT	0.054	83-37-03-11-000
STORE IT LLC	PART OF BEECH ST.	30 X 40 FT	0.033	83-37-03-12-000
STORE IT LLC	PART OF BEECH ST.	30 X 16 FT	0.011	83-37-03-16-000

VACATION OF ALLEY 2		
LINE	BEARING	DISTANCE
L1	S 49°27'00" E	136.00'
L2	S 40°33'00" W	16.00'
L3	N 49°27'00" W	136.00'
L4	N 40°33'00" E	16.00'
AREA = 0.050 ac.		

VACATION OF BEECH STREET		
LINE	BEARING	DISTANCE
L5	S 49°27'00" E	136.00'
L6	S 40°33'00" W	60.00'
L7	N 49°27'00" W	136.00'
L8	N 40°33'00" E	60.00'
AREA = 0.187 ac.		

SITUATED IN

THE CITY OF ZANESVILLE, COUNTY OF MUSKINGUM, STATE OF OHIO, AND BEING A PART OF ALLEY 2 AND BEECH STREET AS DESIGNATED AND DELINEATED ON THE PLAT OF THE WESTERN ADDITION TO THE CITY OF ZANESVILLE, PLAT BOOK 1, PAGE 15.

BASIS OF BEARING

BEARINGS ARE BASED ON OHIO STATE PLANE COORDINATE SYSTEM, SOUTH ZONE, NAD83, GRID NORTH, AS PER OBSERVATIONS MADE ON 7/21/16.

REFERENCES

PB 1-15 APPROVED BY CITY PLANNING COMMISSION,
OR 2384-575 ZANESVILLE, OHIO;
OR 2456-147 NO PLAT REQUIRED
OR 2867-351

LEGEND
[Cross-hatched box] PROPOSED VACATION
P.O.B. PLACE OF BEGINNING


DESCRIPTION

APPROVED
By: [Signature]



Timothy H. Linn, P.S.
Reg. Surveyor No. 7113

Date 3/26/20

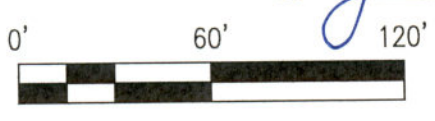

Linn Engineering, Inc. 740-452-7434
Civil Engineering Consultants
P.O. Box 2086 Zanesville, Ohio 43702-2086