
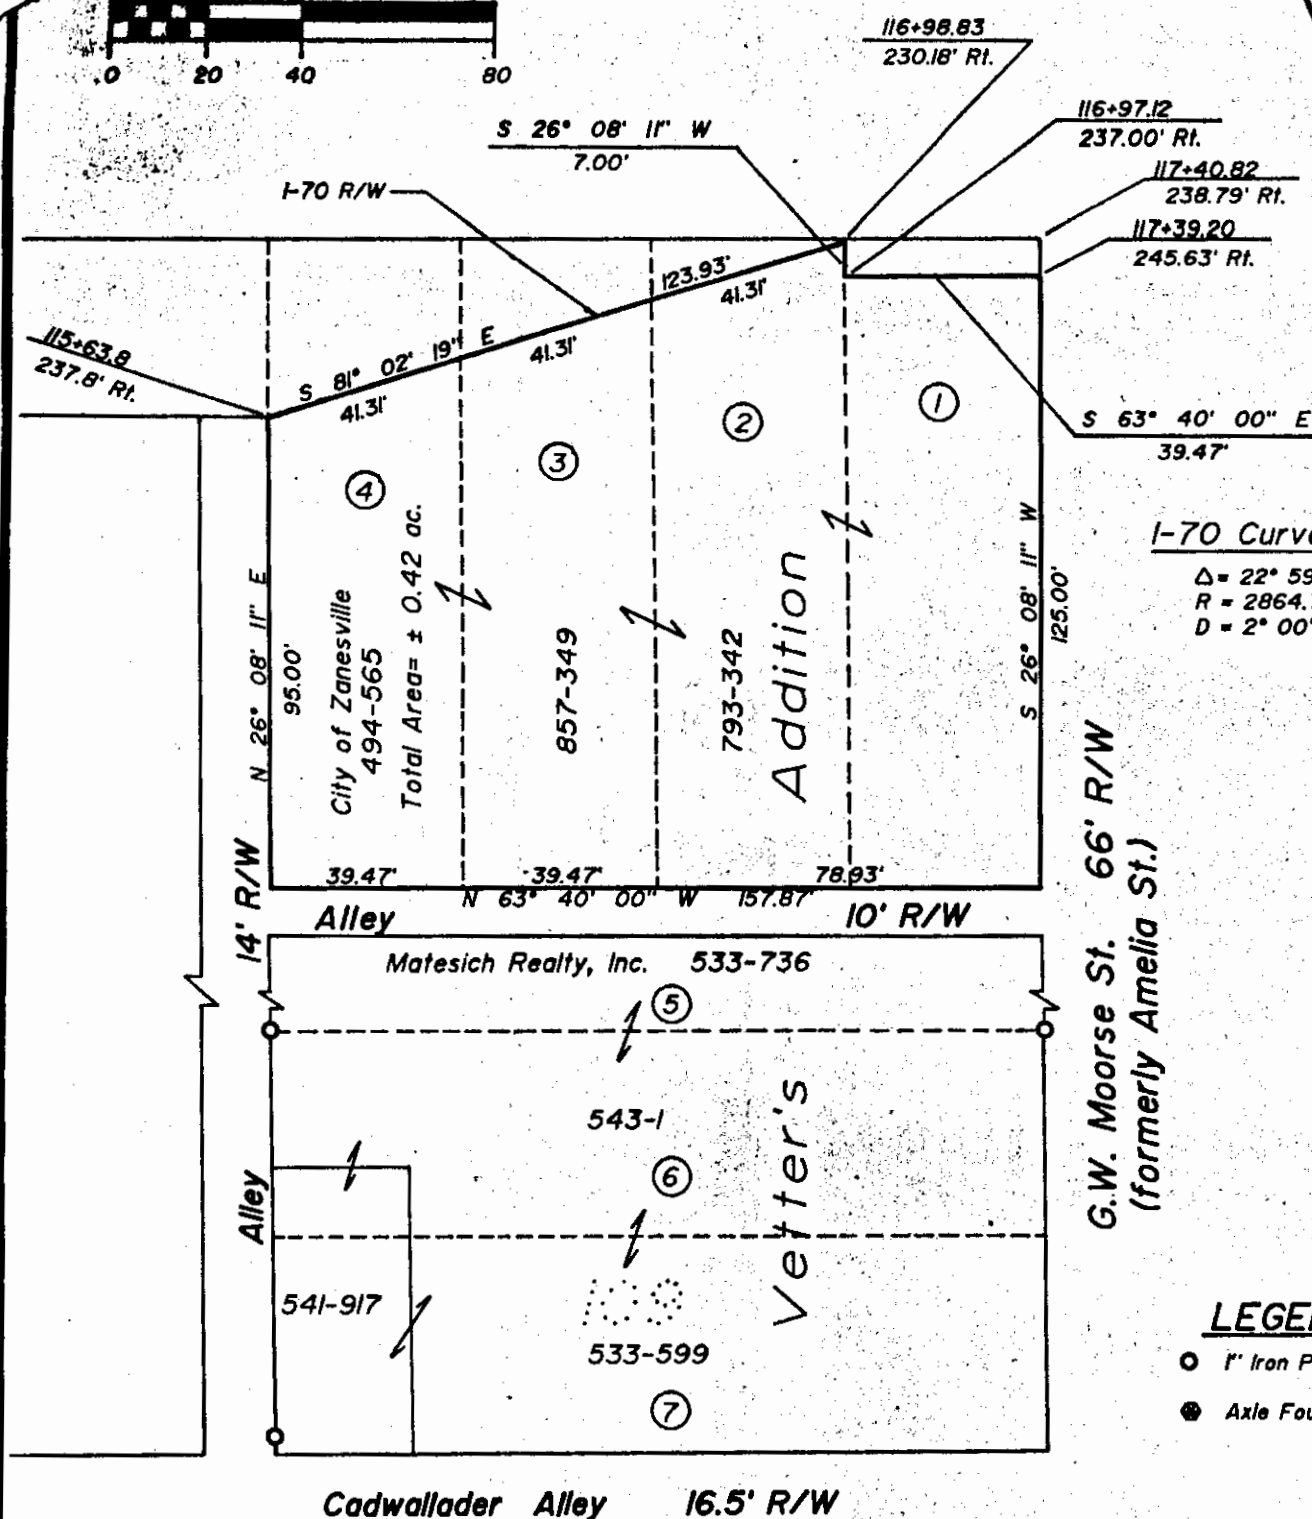


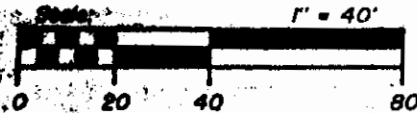

I-70 Curve Data
Δ = 22° 59' 01" (Rt.)
R = 2864.79'
D = 2° 00' 00"

LEGEND

- 1" Iron Pipe Found
- Axle Found

REFERENCES

- DR 494-565
- DR 857-349
- DR 793-342
- DR 533-736
- DR 543-1
- DR 533-599
- PB. 1, Pg. 242
- PB. 1, Pg. 4-5
- MUS-40-10.65 R/W
- Tax Map 83-42

SITUATED IN AND BEING A PART OF

Lots 1, 2, 3 & 4 of Vetter's Addition, Third Ward, City of Zanesville, Muskingum County, Ohio.

BASIS OF BEARINGS

Bearings based on the south line of Lot 5 Western Addition (PB. 1, Pg. 4, 5) as N 63° 40' 00" W.

PARCEL NO.

To be assigned.


DESCRIPTION APPROVED
FOR AUDITOR'S TRANSFER

BY J. L. Nangle
9-26-89

OFFICE COPY
NOT RECORDABLE

Timothy H. Linn
Reg. Surveyor No. 7113

9/20/89
Date

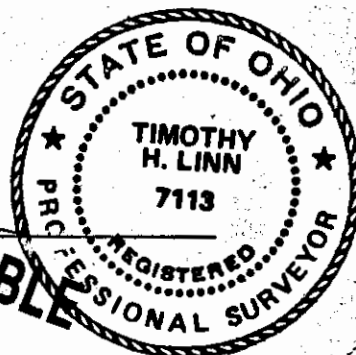

Linn Engineering, Inc.
Civil Engineering Consultants
P.O. Box 2671, Zanesville, Ohio 43702-2671

614-452-7434