


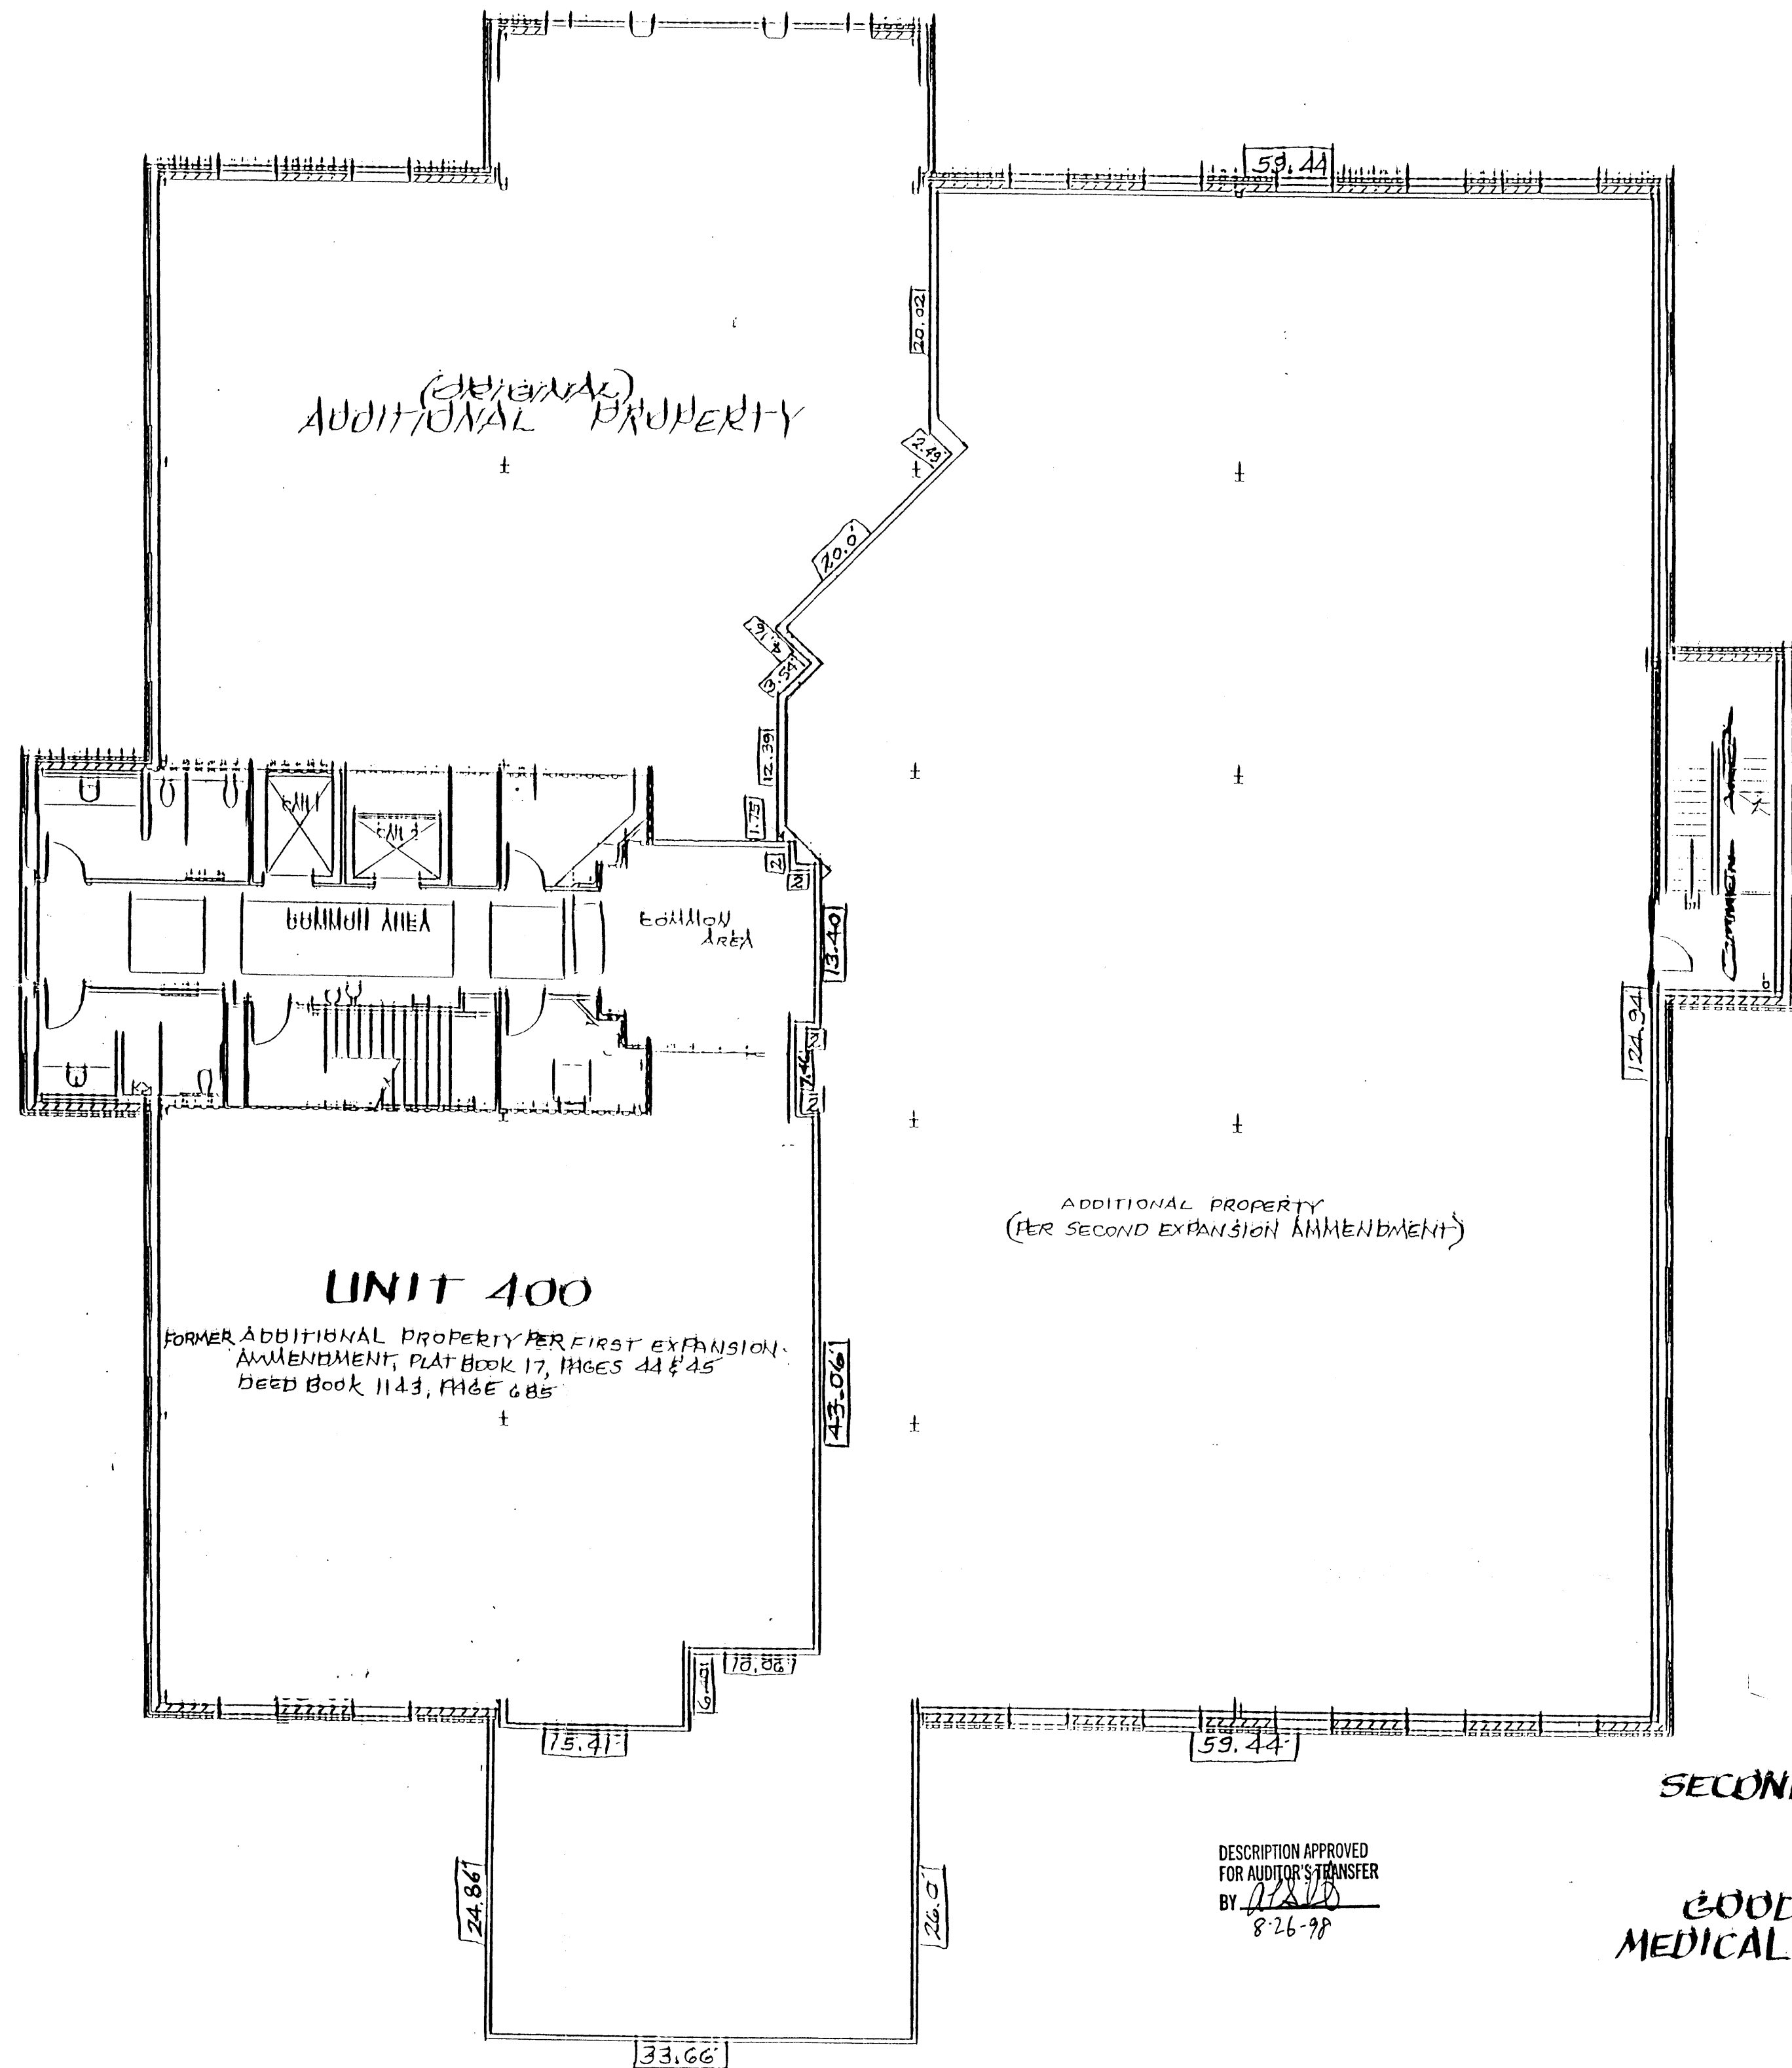

NOTES: FOR DIMENSIONS OF THE ORIGINAL CONDOMINIUM PROPERTY SEE EXHIBIT "C" RECORDED IN PLAT BOOK 17, PAGES 7 THRU 13

DIMENSIONS WITH SQUARES [0.0] AROUND THEM ARE THOSE THAT DESIGNATE THE ADDITIONAL PROPERTY BEING ADDED TO THE EXISTING CONDOMINIUM

I HEREBY CERTIFY THAT THIS PLAT IS A CORRECT REPRESENTATION OF A SURVEY MADE BY ME AND THAT IT CORRECTLY SHOWS ALL THE IMPROVEMENTS AS CONSTRUCTED

DATE: _____

L. PETER DINAN REG. SURVEYOR #5451

EXHIBIT TWO
SECOND EXPANSION AMENDMENT ADDITIONAL PROPERTY
FOURTH FLOOR
GOOD SAMARITAN MEDICAL CENTER
MEDICAL OFFICE BUILDING 2, CONDOMINIUM

DESCRIPTION APPROVED
FOR AUDITOR'S TRANSFER
BY 7/2/98
8-26-98