



L. Peter Dinan & Associates

27 South Sixth Street

P. O. Box 55, Zanesville, Ohio 43701

SURVEYING & MAPPING

Description For Conveyance Ronald Miler

Situated in the State of Ohio, County of Muskingum, City of Zanesville.

Being a part of Lots 75, 76 and 77 in Maplewood Subdivision as recorded in Plat Book 2, Page 45, bounded and described as follows:

Commencing at the southwest corner of said Lot 75; thence along the west line of said Lot 75 north 5 degrees 15 minutes east 45.03 feet to an iron pin and the true place of beginning of the premises herein intended to be described; thence continuing along the west line of said Lot 75 north 5 degrees 15 minutes east 78.06 feet to an iron pin; thence south 87 degrees east 152.97 feet to an iron pin on the west line of a 12 foot alley; thence along the west line of said 12 foot alley south 3 degrees west 78 feet to an iron pin; thence north 87 degrees west 156.03 feet to the true place of beginning.

This description written from a survey made by L. Peter Dinan, Registered Surveyor #5451, April 4, 1988.


DESCRIPTION APPROVED
FOR AUDITOR'S TRANSFER

BY J. L. Danell
4-6-88

OFFICE COPY
NOT RECORDABLE

L. PETER DINAN & ASSOCIATES
 27 SOUTH SIXTH STREET
 ZANESVILLE, OHIO

LOCUST AVE.

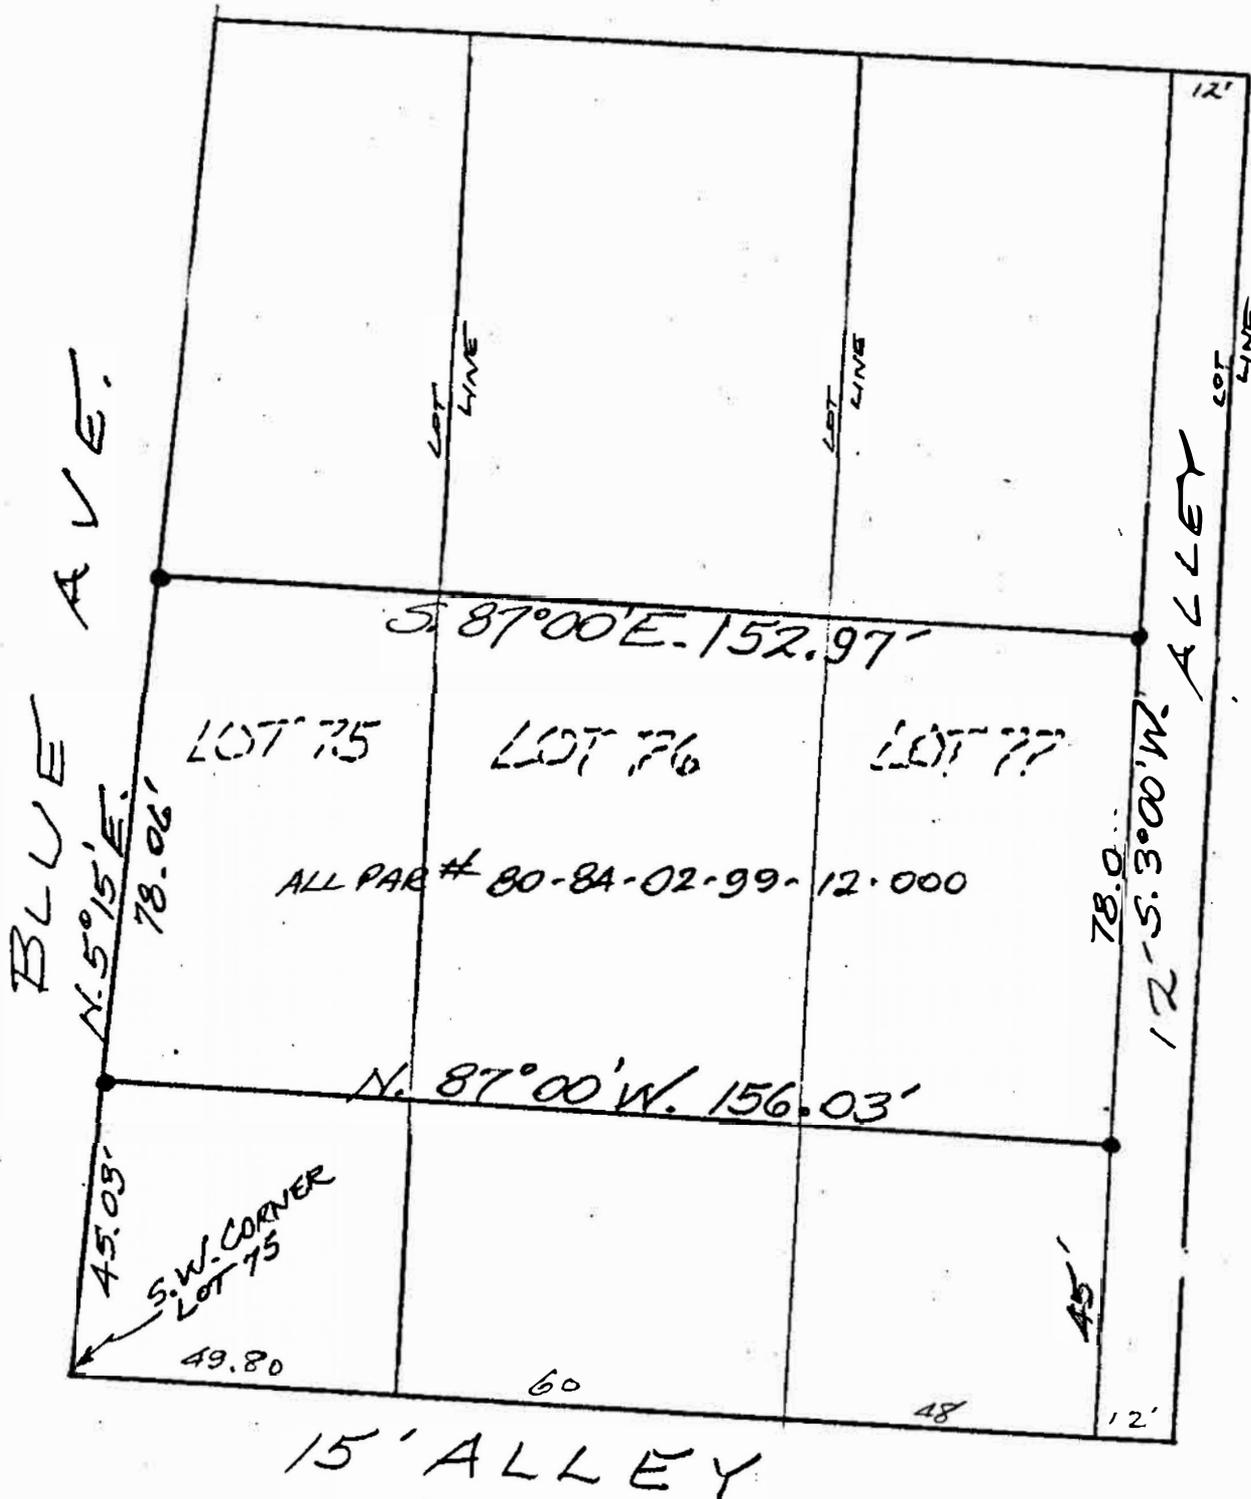

PART OF
 LOTS 75, 76 & 77
 IN MAPLEWOOD SUBDIVISION
 CITY OF ZANESVILLE
 MUSKINGUM CO. OHIO

DESCRIPTION APPROVED
 FOR AUDITOR'S TRANSFER

BY J. J. Hand
 4-6-88

OFFICE COPY
 NOT RECORDABLE
 April 1, 1988