

Phone and Fax: 740-453-8448

# L. Peter Dinan & Associates

27 South Sixth Street

P.O. Box 55, Zanesville, Ohio 43702-0055

SURVEYING & MAPPING

84-02-99-14-000

Hillis and Hillis L.L.C.  
0.14 Acres  
All of Parcel #84-02-99-14-000

Situated in the State of Ohio, County of Muskingum,  
City of Zanesville.

Being a part of Lots 78 and 79 in Maplewood Subdivision  
as recorded in Plat Book 2, Page 45 bounded and described  
as follows:

Beginning at an iron pin found at the southwest corner  
of Lot 78; thence along the west line of Lot 78 north 3  
degrees east 49 feet to an iron pin placed; thence severing  
lots 78 and 79 south 87 degrees 00 minutes 34 seconds east  
120.0 feet to an iron pin placed; thence south 3 degrees  
west along the east line of Lot 79 a distance of 49.02 feet  
to an iron pin found at the southeast corner of Lot 79;  
thence along the south line of Lots 79 and 78 north 87  
degrees west 120.0 feet to the place of beginning, containing  
fourteen hundredths (0.14) of an acre more or less.

This description written from a survey made by L. Peter  
Dinan, Registered Surveyor #5451, March 4, 2013.

DESCRIPTION  
APPROVED  
By: 

~~OFFICE COPY~~  
~~NOT RECORDABLE~~  


84-02-99-14-000 A




L. PETER DINAN & ASSOCIATES  
27 SOUTH SIXTH STREET  
ZANESVILLE, OHIO

N

LOCUST AVE.

1" = 30'

- IRON PIN FOUND
- IRON PIN PLACED

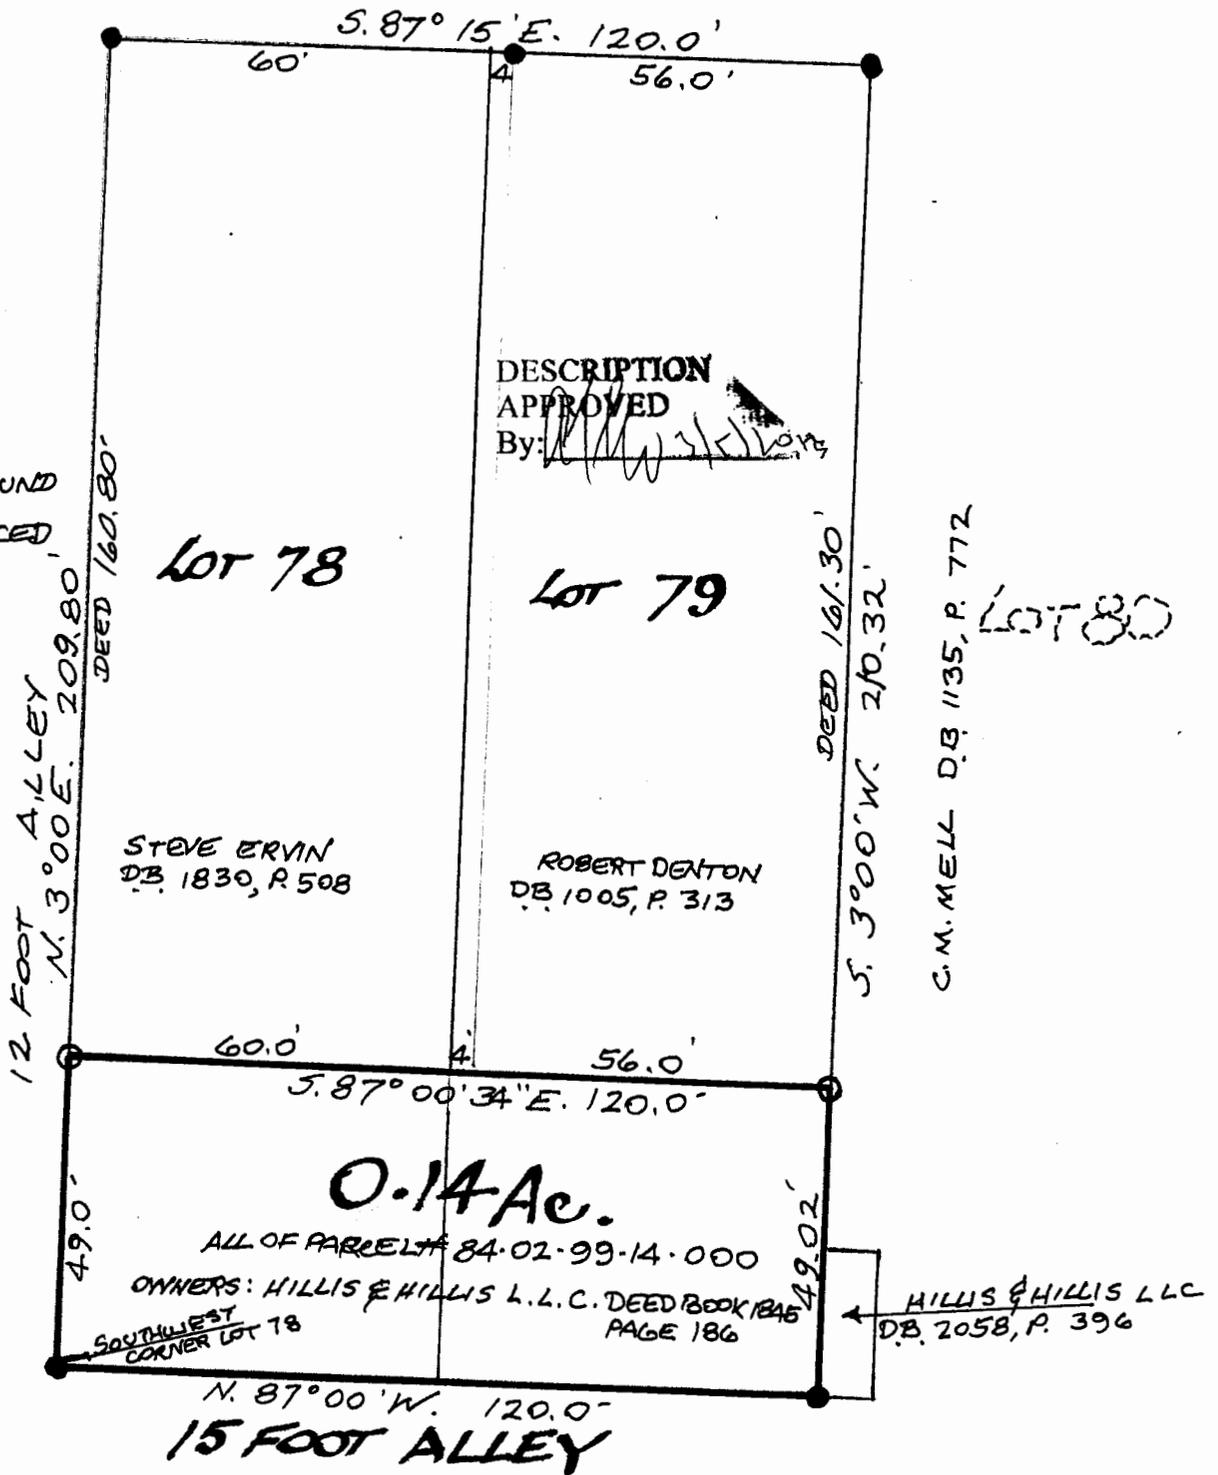

DESCRIPTION  
APPROVED  
By: *[Signature]*

Lot 78

Lot 79

Lot 80

STEVE ERVIN  
DB 1830, P. 508

ROBERT DENTON  
DB 1005, P. 313

C.M. MELL DB 1135, P. 772

0.14 Ac.

ALL OF PARCEL 84-02-99-14-000

OWNERS: HILLIS & HILLIS L.L.C. DEED BOOK 1846  
PAGE 186

HILLIS & HILLIS L.L.C.  
DB 2058, P. 396

15 FOOT ALLEY

PART OF LOTS 78 & 79  
IN MAPLEWOOD SUBDIVISION  
CITY OF ZANESVILLE  
MUSKINGUM COUNTY, OHIO  
FEB. 28, 2013



OFFICE COPY  
REGISTERED SURVEYOR  
NOT RECORDABLE