


SITUATED IN

The State of Ohio, County of Muskingum
City of Zanesville, and being a part of
Lot 3 of Edmund Brush's Subdivision,
Plat Book 1, Page 208.

Iron Pipe Found at the
Northeast Corner of Lot No. 3
of the Edmund Brush Subdivision.
Plat Book 1, Page 208.

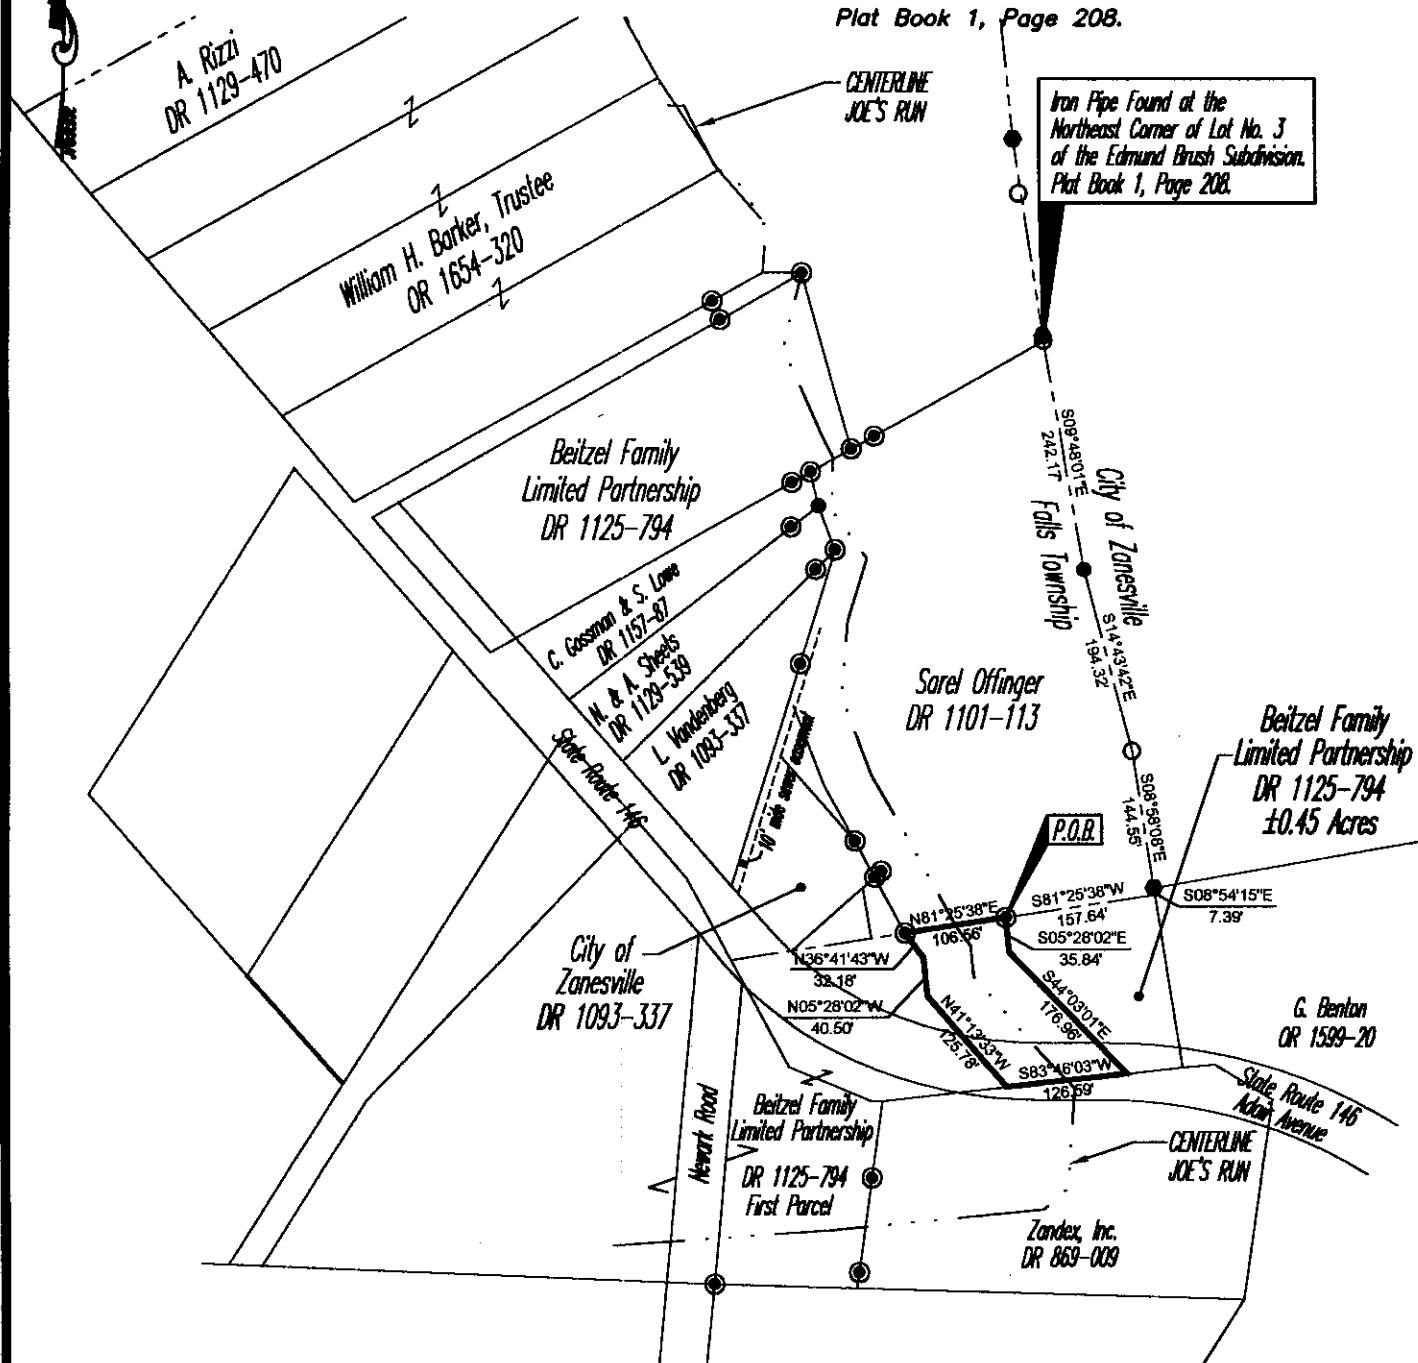

REFERENCES

DR 1125-794
DR 1101-113
DR 869-009
DR 249-367
Plat Book 1, Page 208

DECELYTION APPROVED
FOR ANY OTHER TRANSFER
BY [Signature]
9-22-2003

LEGEND


- Iron Pin to be set after construction.
- Iron Pin Found
- Pipe Found
- Axle Found

BASIS OF BEARING

Bearings are based on NAD 83, South Zone,
Ohio State Plane Coordinate System, as per GPS
Observations of Muskingum County GPS Monuments.

PARCEL NO.
91-84-04-02-16-000 (±0.45 ac.)
**OFFICE COPY
NOT RECORDABLE**
Jack D. Newcorn
Reg. Surveyor No. 7324
Date _____

GRAPHIC SCALE

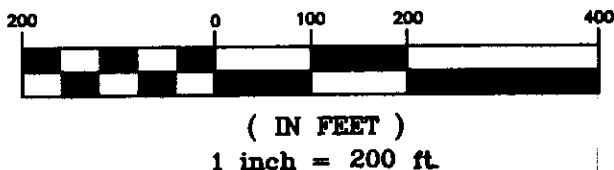

Project No.: MVPD-368

PLAT 25



Linn Engineering, Inc.
Civil Engineering Consultants
P.O. Box 2086 Zanesville, Ohio 43702-2086

740-452-7434