


ASHLAND AVE.

FOREST AVE.

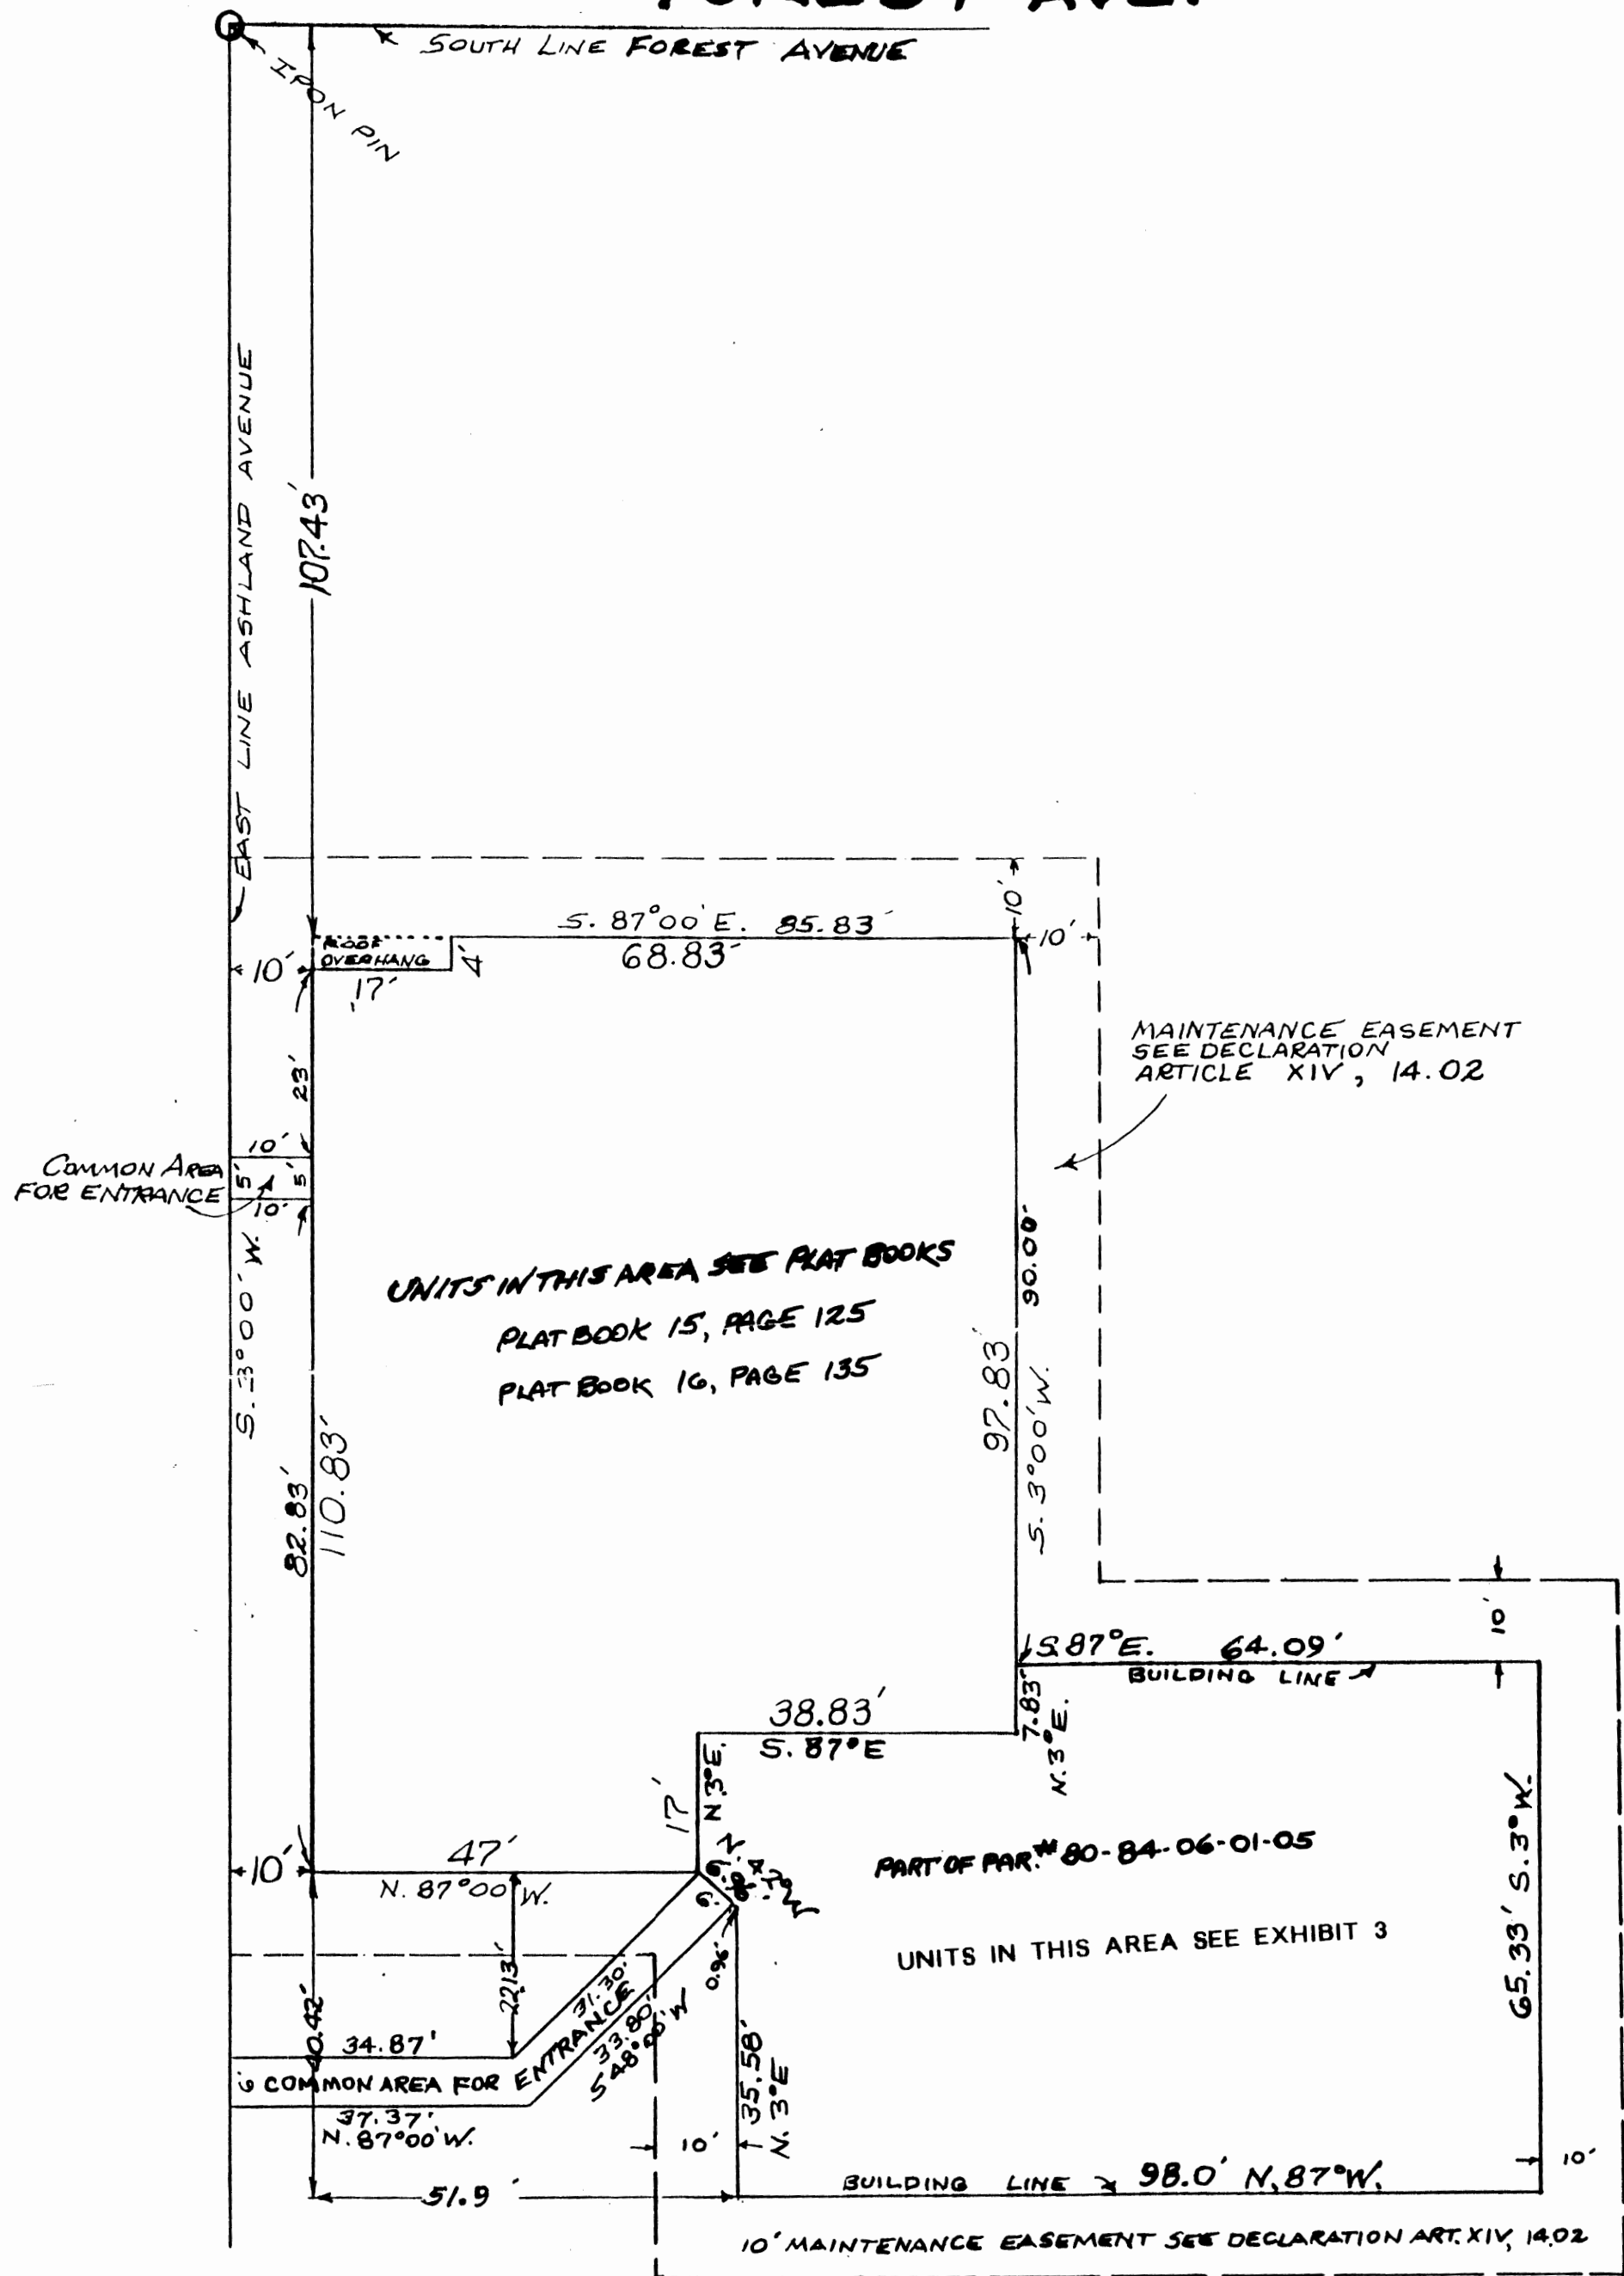

I HEREBY CERTIFY THAT THIS PLAT IS A CORRECT REPRESENTATION OF A SURVEY MADE BY ME AND THAT IT CORRECTLY SHOWS ALL THE IMPROVEMENTS AS CONSTRUCTED

Oct. 16, 1991

Loren C. Camp
LOREN C CAMP PROFESSIONAL ENGINEER #30193

L. Peter Dinan
L PETER DINAN REGISTERED SURVEYOR #5451

DESCRIPTION APPROVED
FOR AUDITOR'S TRANSFER

BY *J. H. H. H.*
10-17-91

EXHIBIT 2
GOOD SAMARITAN MEDICAL CENTER
MEDICAL ARTS CONDOMINIUM
1246 ASHLAND AVENUE ZANESVILLE, OHIO