




- 1" = 20'
- = Axle found
- = Iron Pin found
- = Conc. Mon. (Iron center) found

Thomas M. Harrier 845/296

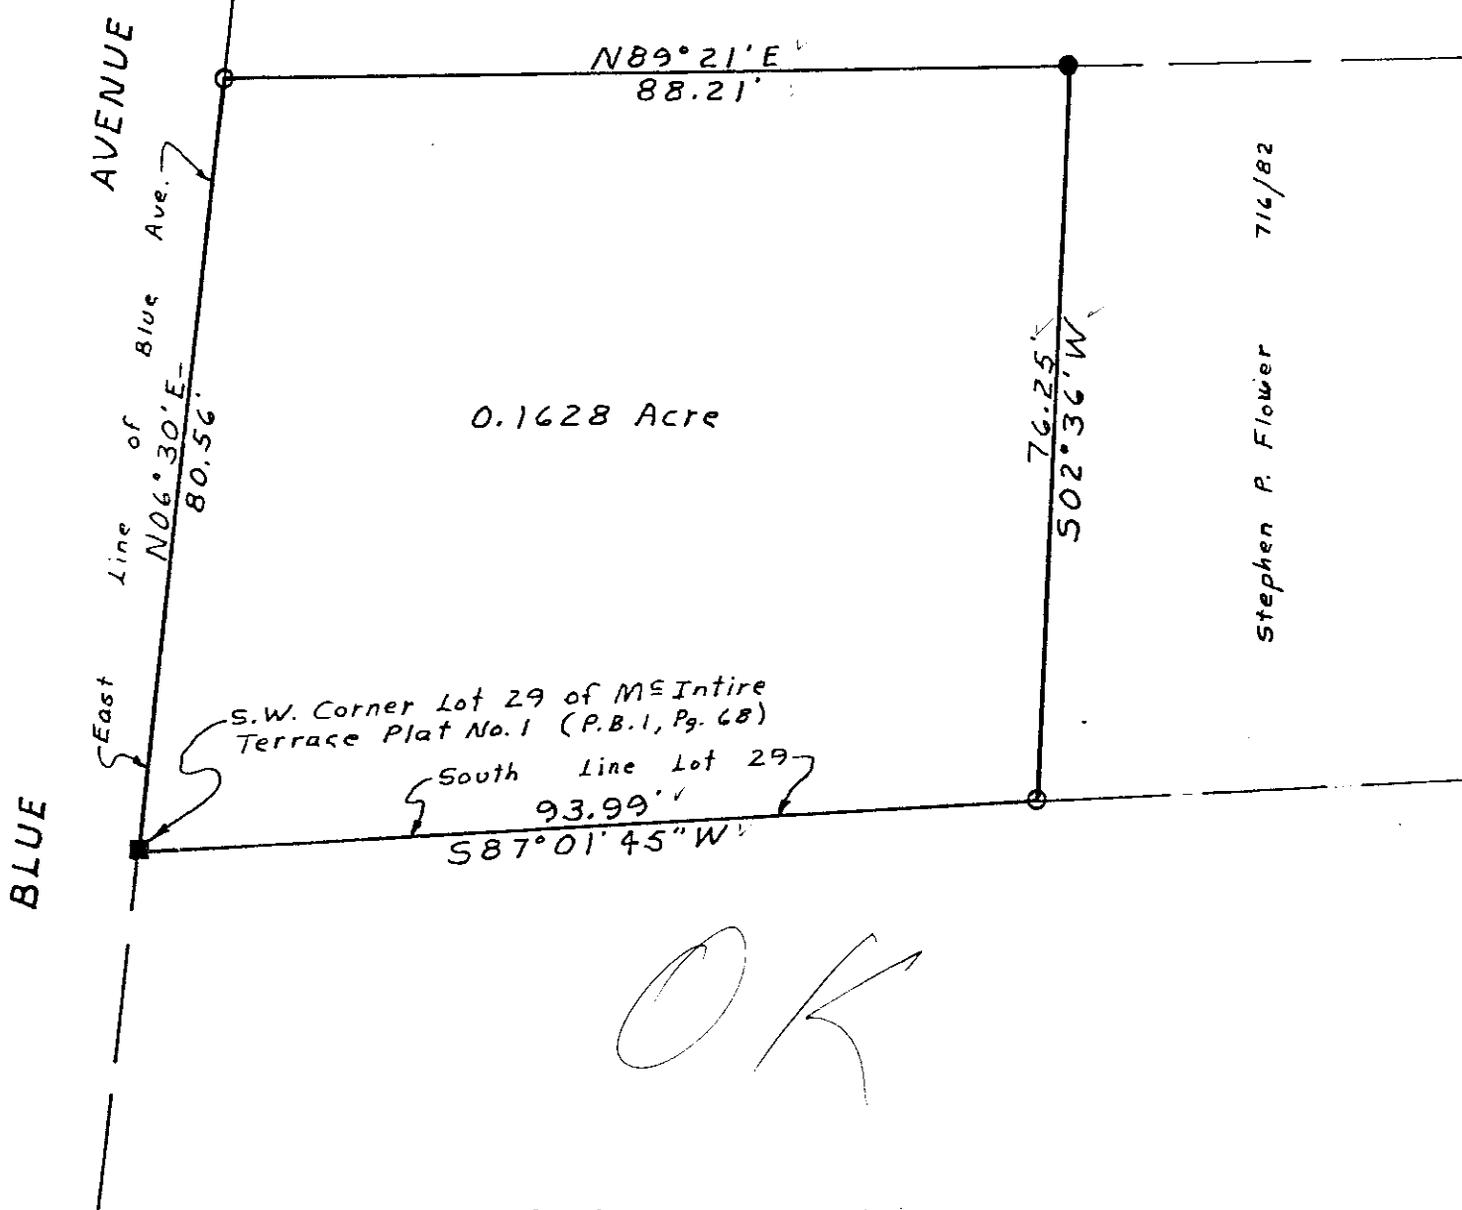

Map Showing Survey of 0.1628 Acre Tract

Situate: 1058 Blue Avenue, Zanesville, Ohio 43701: New Fourth Ward (1982)

Being a part of Lot 29 in the McIntire Terrace Plat No. 1 as delineated in Plat Book No. 1, Page 68 of the Record of Plats of Muskingum County, Ohio.

Being the same premises conveyed to Benedict Gestsson and Elaine Gestsson by deed recorded in Vol. 381, Page 212 of the Deed Records of Muskingum County, Ohio.

I hereby certify that I have surveyed the premises as shown hereon and that this plat is a correct representation of said survey.

OFFICE COPY NOT RECORDABLE

Jerry Lee Gamble
 Jerry Lee Gamble Registered Surveyor 5737
 June 24, 1982