

84-09-01-06-000 A

SITUATED IN:


State of Ohio, County of Muskingum, City of Zanesville, Fourth Ward, being part of Lot 20 McIntire Terrace 1, Pl. Bk. 1, Pg. 66

BASIS OF BEARINGS

Bearings are based on the Ohio State Plane Coordinate System, NAD 83(2011), South Zone, Grid North, as per GPS observations

PARCEL NO.

All of: 84-09-01-06-000 ±0.26 Acres

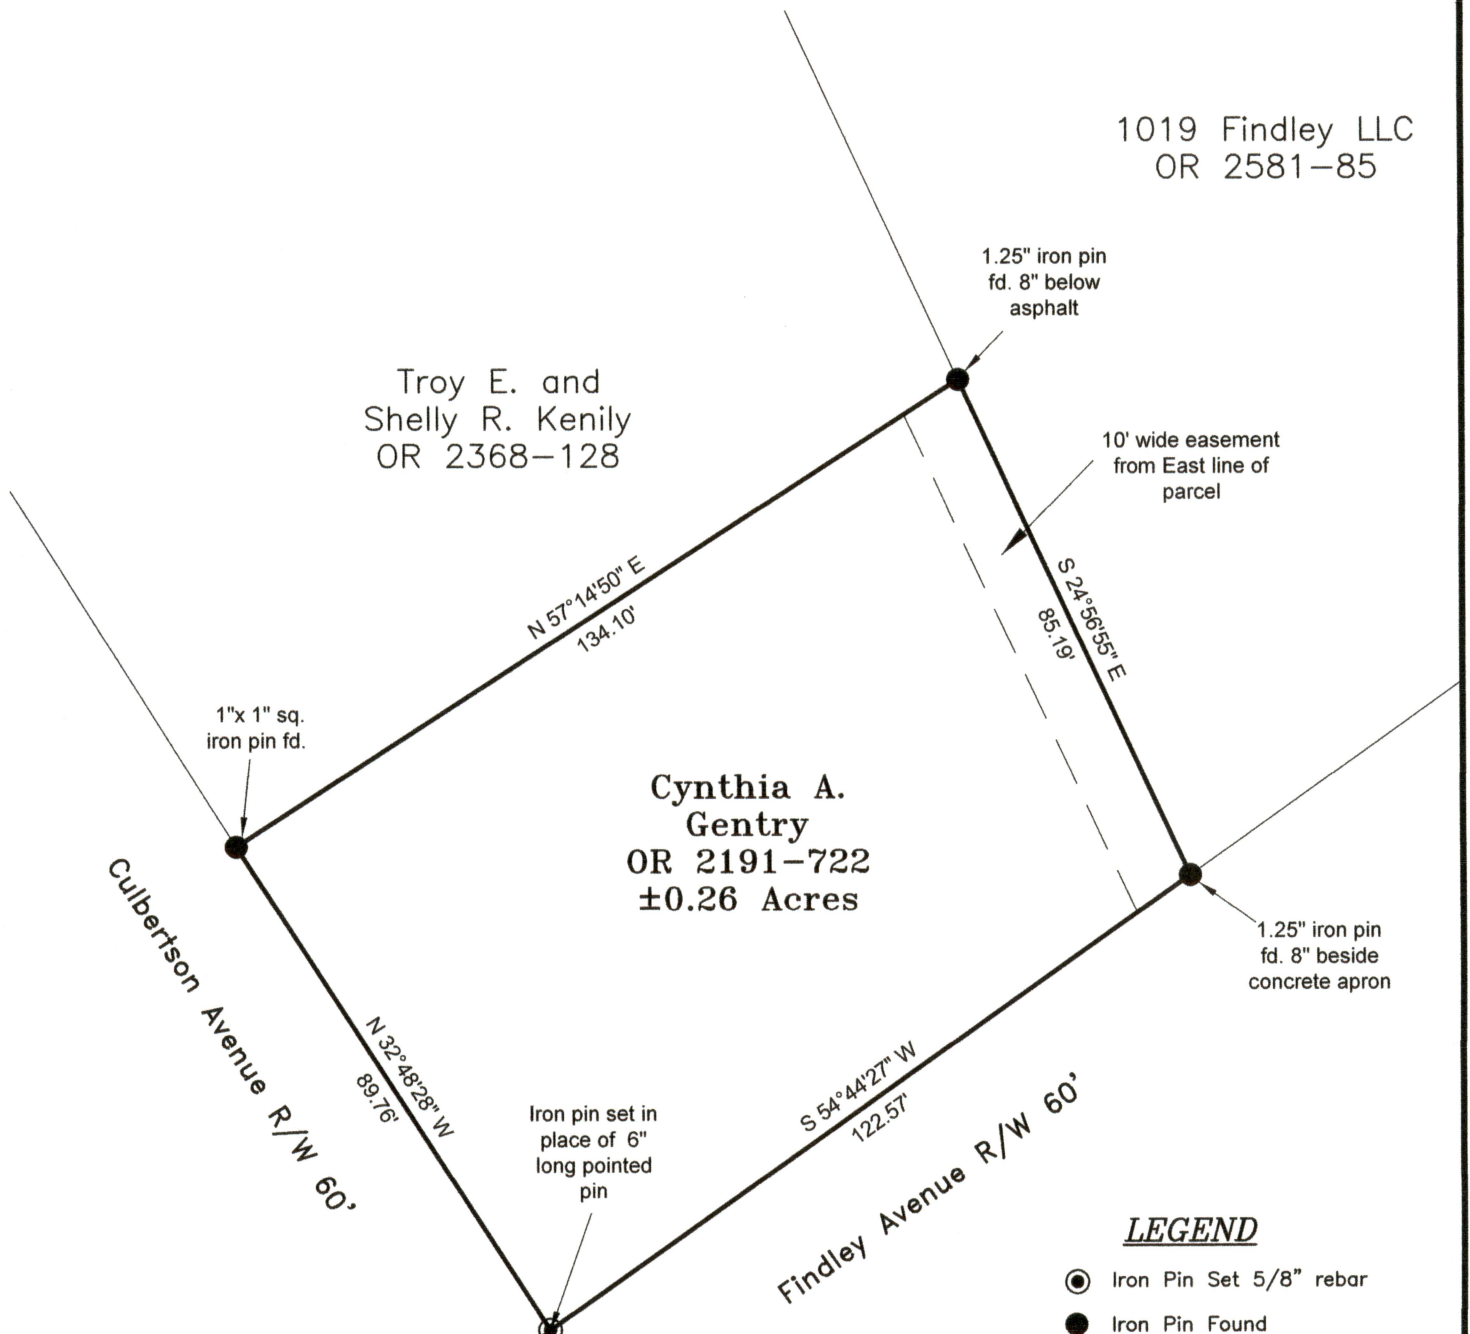

SW Cor., Lot 20,
McIntire Terrace #1
Pl. Bk. 1, Pg. 66,
and P.O.B.

LEGEND

- Iron Pin Set 5/8" rebar
- Iron Pin Found
- Iron Pipe Found
- Axle Found

REFERENCES

Survey by Richard Max Graves,
Survey by Jerry Lee Gamble

All deed Ref.
shown on this plat



DESCRIPTION

APPROVED


By: Jack D. Newcome

OFFICE COPY

NOT RECORDABLE

Jack D. Newcome Date 3-25-21

Reg. Surveyor No. 7321

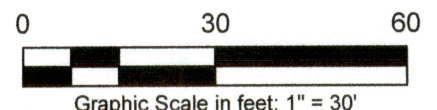

Newcome Surveying Company
6515 Ballard Road
Nashport, Ohio 43830
740-452-5796