

84-09-01-07

1049 FINDLEY AVE

Being a part of Lot number 19 of the Mc Intire Terrace as recorded in Plat Book 1 page 08-09 of the Muskingum County Plat Records, in the 4th Ward of the City of Zanesville, Muskingum County, Ohio and being further described as follows:

Commencing at the Northeast Corner of the said Lot number 19; thence North 86 degrees 48 minutes 08 seconds West a distance of 95.89 feet along the North line of the said lot number 19 and the South line of a 20 foot alley to a point, said point being South 12 degrees 30 minutes 38 seconds East a distance of 1.00 feet from a point marked by an iron pin (3/4 inch I.D. pipe), said point also being the Northerly corner of a tract owned by Edward C. and Iris W. Sawyer as recorded in Deed Book volume 450 page 553 of the Muskingum County Deed Records; thence South 12 degrees 30 minutes 28 seconds East a distance of 76.26 feet along the West line of the said Edward C. and Iris W. Sawyer tract to a point, said point being the place of beginning of this tract; thence continuing South 12 degrees 30 minutes 28 seconds East a distance of 47.94 feet along the said West line of the Sawyer tract to a point marked by an iron pin (3/4 inch I.D. pipe); thence South 14 degrees 38 minutes 28 seconds East a distance of 94.02 feet along the said West line of the Sawyer tract to a point marked by an existing iron pin (1/2 inch I.D. pipe) at the South Corner of the said Sawyer tract, said point being on the Southerly line of Lot number 19 and the North line of Findley Avenue; thence South 54 degrees 57 minutes 07 seconds West a distance of 54.90 feet along the said North line of Findley Avenue (formerly Culbertson Avenue) to a point marked by an existing nail set in the center of a blacktop drive (10 foot wide), said point being the Southwest Corner of said Lot number 19; thence North 24 degrees 58 minutes 11 seconds West a distance of 150.84 feet along the West line of said Lot number 19 to a point marked by an iron pin (1/2 inch I.D. pipe); passing a point marked by an existing nail set in the blacktop drive at 146.17 feet; thence North 66 degrees 23 minutes 03 seconds East a distance of 81.28 feet to the place of beginning, passing a point marked by an iron pin (1/2 inch pipe) at 80.96 feet.

Containing 0.222 more or less acres.

I hereby certify the above description to be correct as prepared by me, this 2nd day of November 1982.


OFFICE COPY
NOT RECORDED
Back
RECORDABLE
W. J. BIEDENBACH
REG. SURVEYOR

Baker 1102-11-82

Culbertson Avenue

2.0975± Acres
Resort Inn Mgt. Inc. Vol. 765 Pg. 24, 27, 30

84-09

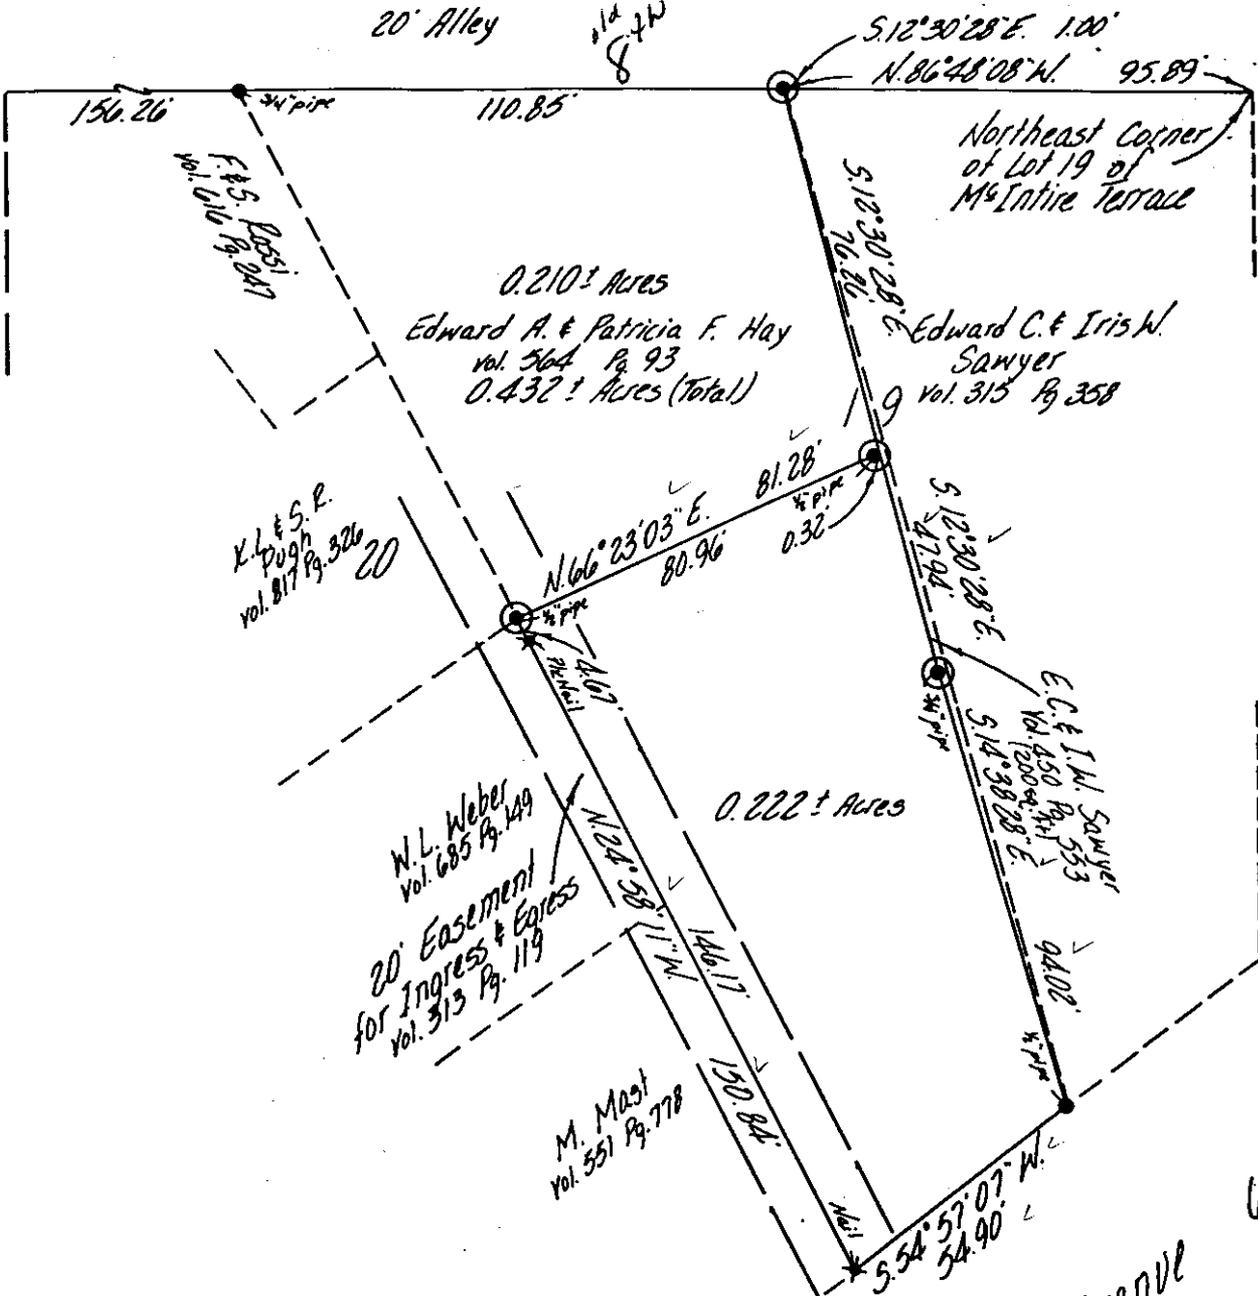

Being a part of Lot number 19 of the Mc Intire Terrace as recorded in Plat Book 1, page 68-69 of the Muskingum County Plat Records, in the 4th Ward of the City of Zanesville, Muskingum County, Ohio.

I hereby certify the above plat and survey to be correct as prepared by me, this 2nd day of November

~ Existing Nail
~ Existing Iron P
⊙ ~ Iron Pins Set
Bearings are based on the previous surveys of 0.432 Acres and 2.0975 Acres.

W. J. BIEDENBACH
REG. SURVEYOR #5718

OFFICE COPY NOT RECORDABLE

W. J. BIEDENBACH & ASSOC.
Surveying & Mapping
3120 Lisa Ln. Zanesville, Ohio 43701
(614) 453-4850

Drawn by: MDV	Date: 11-3-82
Scale: 1"=40'	Checked by: J
11-1-82: 11-2-82	Baker, May

OK