

84-09-02-22-000 A

SITUATED IN:


State of Ohio, County of Muskingum, City of Zanesville, and being part of Lot 33, of McIntire Terrace as per Pl. Bk. 1, Pg. 66 (Re-Pl.Bk. 1, Pg. 19)

BASIS OF BEARINGS

Bearings are based on the Ohio State Plane Coordinate System, NAD 83, South Zone, Grid north as per GPS observations.

REFERENCES

All Official and Deed Records, and Plat records shown on this plat.

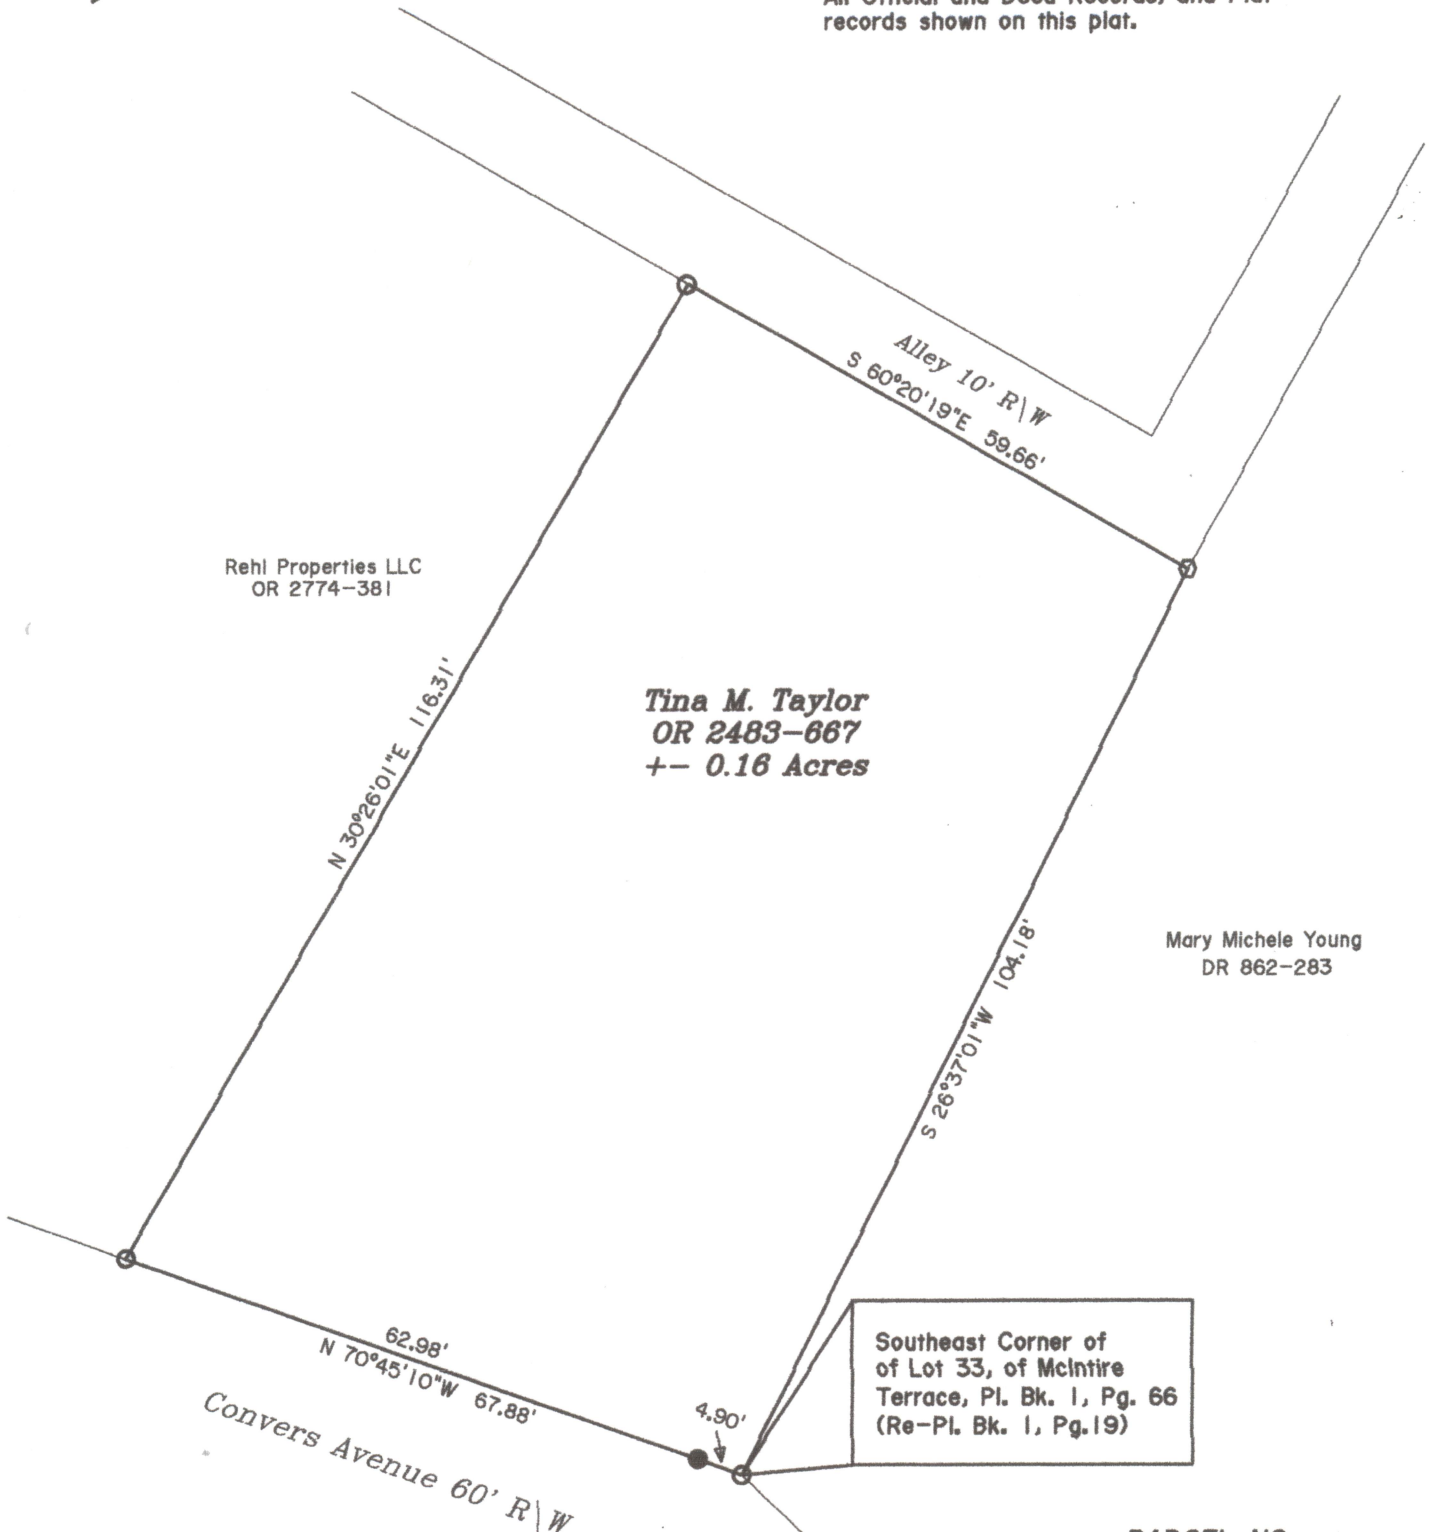

LEGEND

- △ Railroad Spike Set
- Iron Pin Found
- ⊞ Stone Found
- Axle Found
- Iron Pipe Found
- ▲ Railroad Spike Found
- ⊙ Iron Pin Set, 5/8" rebar
- ⊠ Monument Found




PARCEL NO.

All of: 84-09-02-22-000 +/- 0.16 Acres

**DESCRIPTION
APPROVED**

By: *A. Newcome*

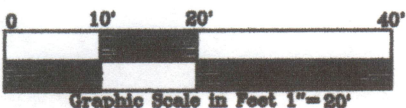

OFFICE COPY
Jack D. Newcome 12-15-20
NOT RECORDABLE
Reg. Surveyor No. 7321

Newcome Surveying Company
6515 Ballard Road
Nashport, Ohio
740-452-5796