


# SURVEY FOR LISA CRONIN

AUDITORS PARCEL NUMBER  
80-84-09-03-12-000 (ALL)

BEING A PART OF LOT 22 OF McINTIRE TERRACE #1 AS RECORDED IN REPLAT BOOK 1,  
PAGE 19, SITUATED IN THE CITY OF ZANESVILLE, MUSKINGUM COUNTY, OHIO.

BEARINGS ARE BASED ON THE PREVIOUS SURVEY OF A 0.216 MORE OR LESS ACRES  
TRACT COMPLETED MARCH 21st, 1995, BY TERRY J. FINLEY, PS 7222.

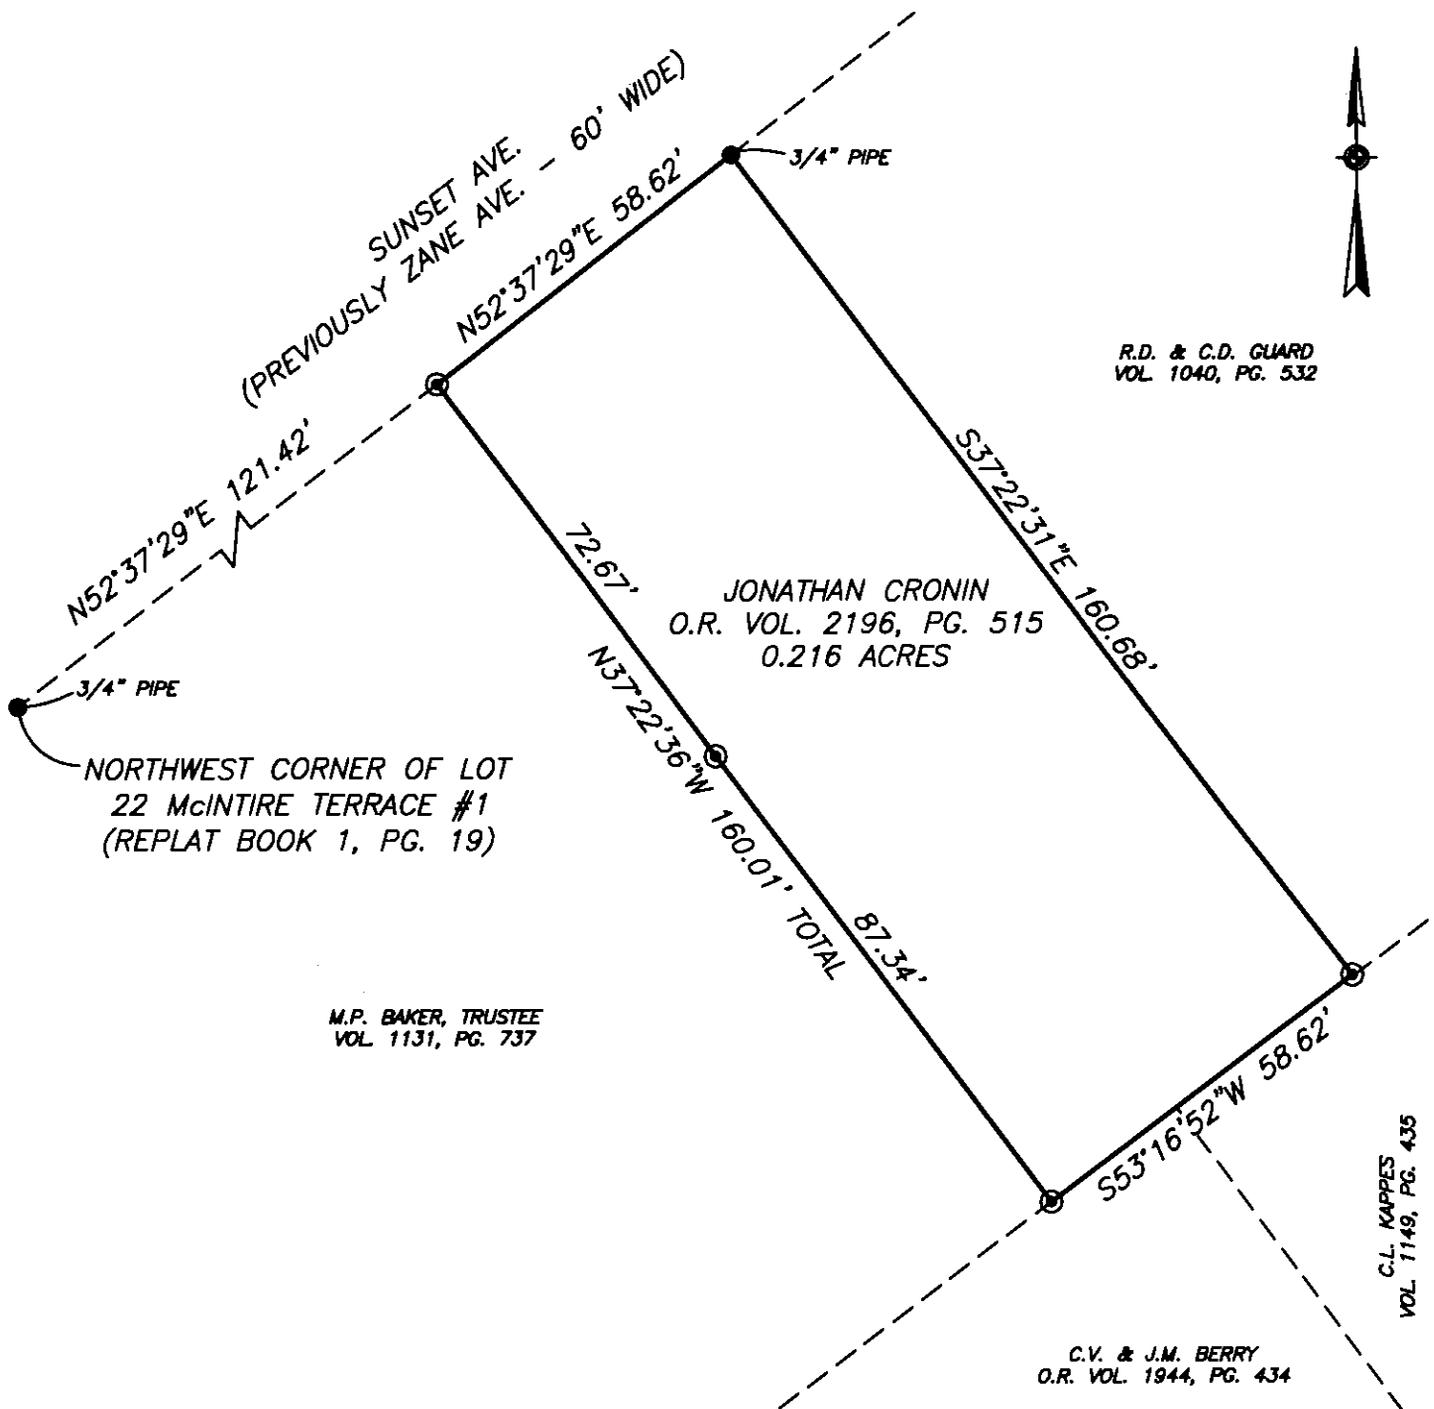

R.D. & C.D. GUARD  
VOL 1040, PG. 532

JONATHAN CRONIN  
O.R. VOL. 2196, PG. 515  
0.216 ACRES

NORTHWEST CORNER OF LOT  
22 McINTIRE TERRACE #1  
(REPLAT BOOK 1, PG. 19)

M.P. BAKER, TRUSTEE  
VOL 1131, PG. 737

C.L. KAPPES  
VOL 1149, PG. 435

C.V. & J.M. BERRY  
O.R. VOL. 1944, PG. 434

### LEGEND

- EXISTING IRON PIN
- ⊙ IRON PIN SET (5/8" REBAR W/CAP)
- ANGLE POINTS

### RESEARCH

PREVIOUS SURVEY OF A 0.216± AC. TRACT  
COMPLETED MARCH 21, 1995 BY T.J. FINLEY PS7222  
REPLAT BOOK 1, PAGE 19

I HEREBY CERTIFY TO THE BEST OF MY  
KNOWLEDGE AND BELIEF THE ABOVE PLAT AND SURVEY  
TO BE CORRECT AS PREPARED BY ME, THIS 1st DAY  
OF JUNE, 2011, FROM A FIELD SURVEY COMPLETED  
THE 26th DAY OF MARCH 2011.

OFFICE COPY  
NOT RECORDABLE

MICHAEL D. NICHOLS  
REGISTERED SURVEYOR #6923

**BIEDENBACH SURVEYING, INC.**

3010 EAST PIKE, ZANESVILLE, OHIO 43701  
phone: 740-453-4850, fax: 740-450-1000, email: [info@biedenbach.com](mailto:info@biedenbach.com)