

DESCRIPTION
APPROVED
By: *[Signature]*

84-11-02-03000 A



Phone and Fax: 740-453-8448

L. Peter Dinan & Associates

1705 EAST PIKE

Zanesville, Ohio 43702

SURVEYING & MAPPING

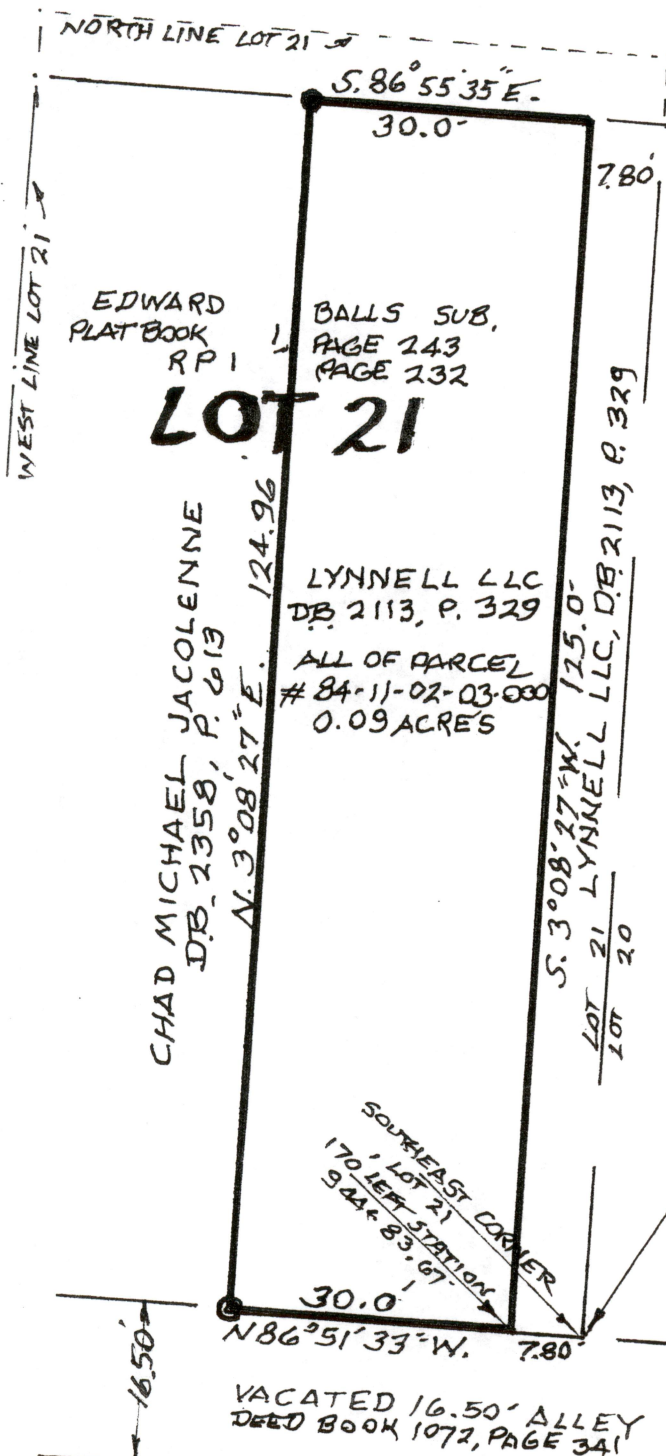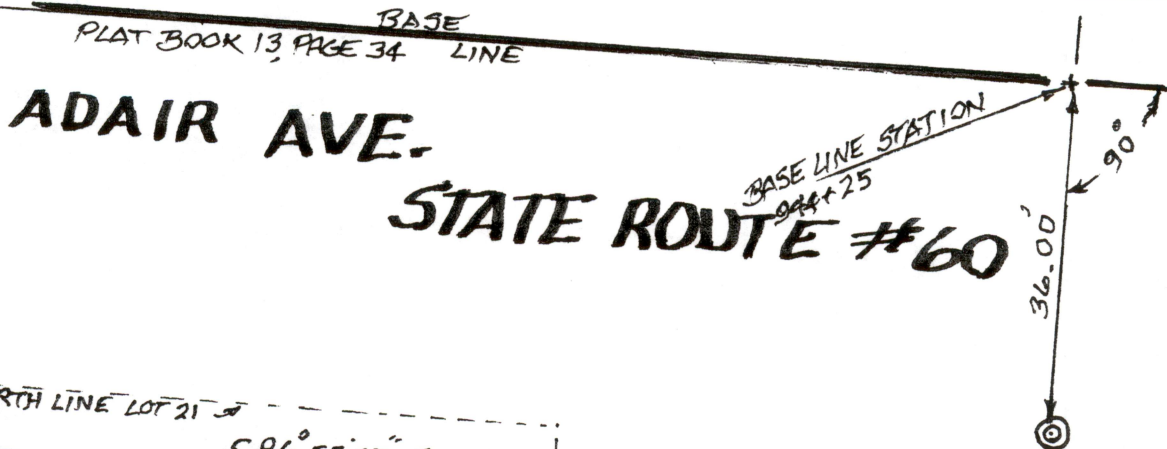

PROPERTY LINE LIMITED ACCESS

N

1" = 20'

- IRON PIN FOUND
- IRON PIN SET
- ⊙ CONCRETE MONUMENT
STATE OF OHIO
BASE LINE PLAT BOOK 13, PAGE 34

PART OF LOT 21
BALLS SUBDIVISION
CITY OF ZANESVILLE
MUSKINGUM COUNTY
STATE OF OHIO
FEB. 17, 2020



OFFICE COPY

NOT RECORDABLE

L. PETER DINAN #
REGISTERED SURVEYOR 5451