


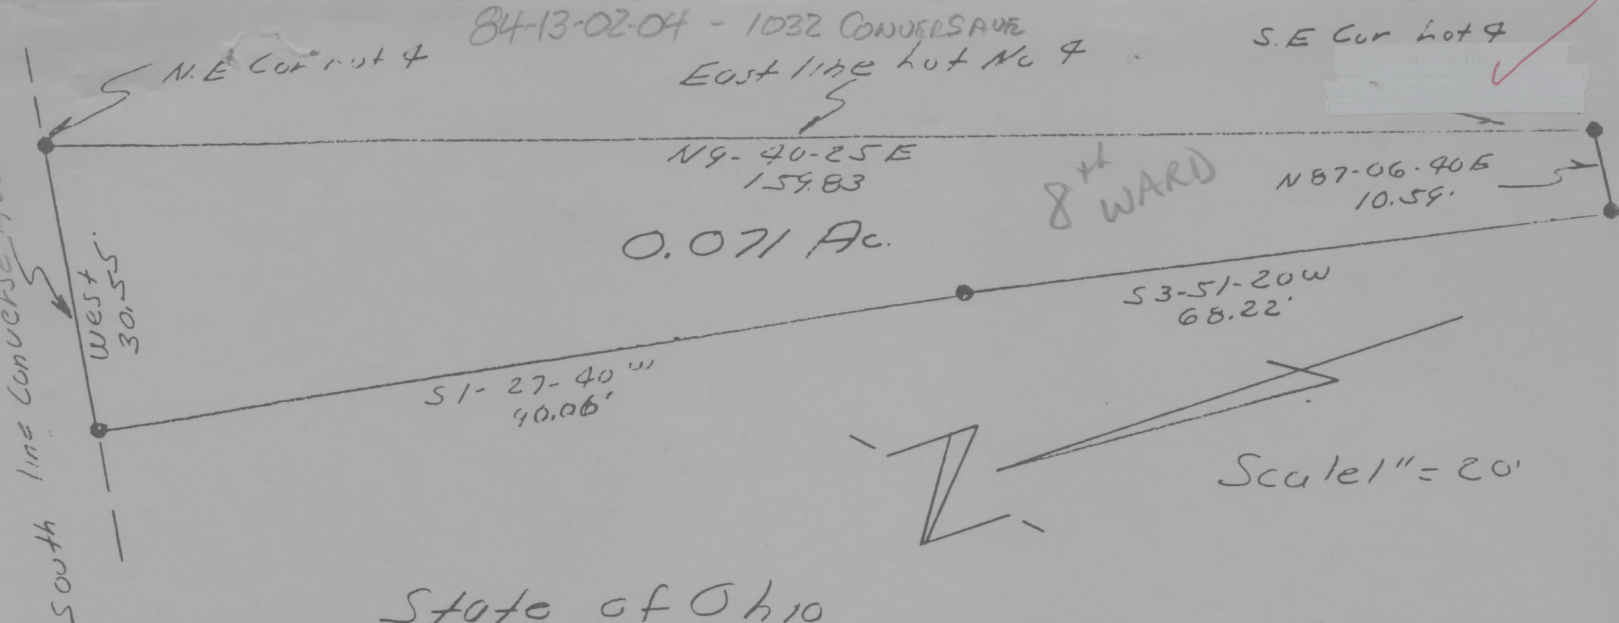

State of Ohio

Muskingum Co

City of Zanesville

Being Part of Lot No 4

in Freilichs Subdivision

of Lots 7 & 8 of Wheelers

Subdivision of Lot 28

of McIntire Terrace Plot

No. 1.

• Iron Pin Found

Deed Ref

Vol 859 Pg 256

Robert Louis Robinson

Basis of

Bearings: South

line of Converse

Ave assumed

West.

July 13, 1985

Situated in the State of Ohio, Muskingum County, City of Zanesville, being part of Lot No. 1 of Freilichs Subdivision of Lots 7 and 8 of Wheelers Subdivision of Lot No. 28 of McIntire Terrace Plot No. 1, and more particularly described as follows:

Beginning at the north east corner of Lot No. 4 on the south line of Converse Ave.; thence with said south line west 30.55 feet to an iron pin (found); thence leaving said south line south 1 degree 27 minutes 40 seconds west 90.06 feet to an iron pin (found); thence south 3 degrees 51 minutes 20 seconds west 68.22 feet to an iron pin (found); thence north 87 degrees 06 minutes 40 seconds east 10.59 feet to an iron pin (found), said pin being the south east corner of Lot No. 4; thence with the east line of said lot north 2 degrees 40 minutes 25 seconds east 159.83 feet to an iron pin (found) the place of beginning containing 0.071 acres more or less.

Deed reference Vol. 859 Pg. 256. Being all of the same premises conveyed to Robert Louis Robinson in said volume and page.

This description written from a survey done by Raymond M. Roberts Registered Surveyor No. 5803 on July 13, 1985.

OK WTD
7-23-85

July 18, 1985

OFFICE COPY
NOT RECORDABLE
Raymond M. Roberts
R.S. 5803