

SURVEYING & MAPPING

**L. Peter Dinan & Associates**

27 South Sixth Street

P. O. Box 55, Zanesville, Ohio 43701

First National Bank  
Description For Conveyance

. Situated in the State of Ohio, County of Muskingum [REDACTED] Zanesville.

Being a part of Lot 7 of McIntire Terrace #1 as recorded in Plat Book 1, Page 19 bounded and described as follows:

Beginning at an iron pin at the northwest corner of Lot 7; thence along the north line of said Lot 7 north 71 degrees 39 minutes east 66 feet to a point; thence south 16 degrees 30 minutes east 244.86 feet to an iron pin; thence north 70 degrees 04 minutes 08 seconds west 81.99 feet to an iron pin on the west line of Lot 7; thence along said line north 16 degrees 30 minutes west 194.04 feet to the place of beginning, containing thirty-three hundredths (0.33) of an acre more or less.

This description written from a survey made by L. Peter Dinan, Registered Surveyor #5451, April 4, 1985.



**OFFICE COPY  
NOT RECORDABLE**

OK WAD  
4-16-85



L. PETER DINAN & ASSOCIATES  
27 SOUTH SIXTH STREET  
ZANESVILLE, OHIO

84-14-02-13

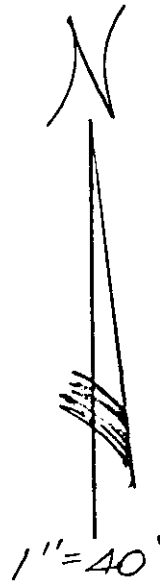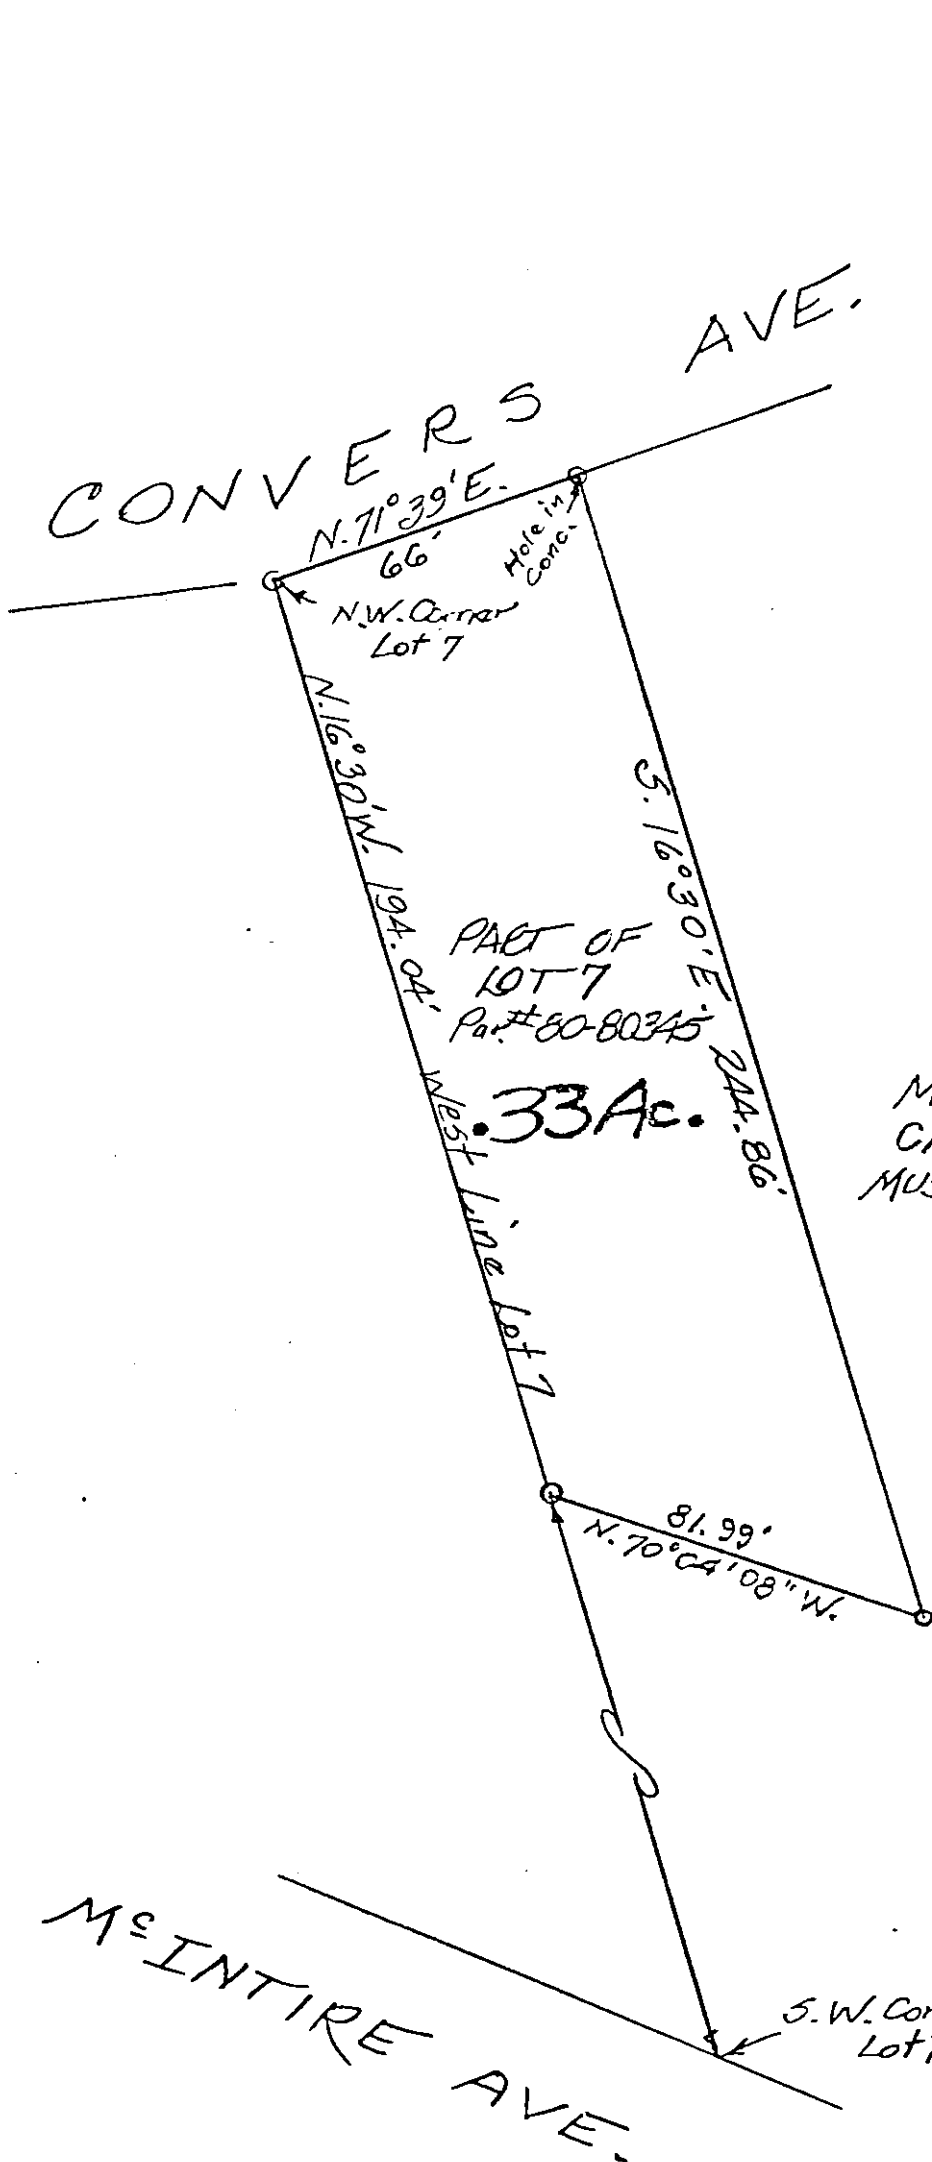

PART OF LOT 7  
MCINTIRE TERRACE #1  
CITY OF ZANESVILLE  
MUSKINGUM COUNTY, OHIO  
April 3, 1985

OFFICE COPY  
NOT RECORDABLE