



"BEARINGS ARE TO AN ASSUMED MERIDIAN AND ARE USED TO DENOTE ANGLES ONLY"

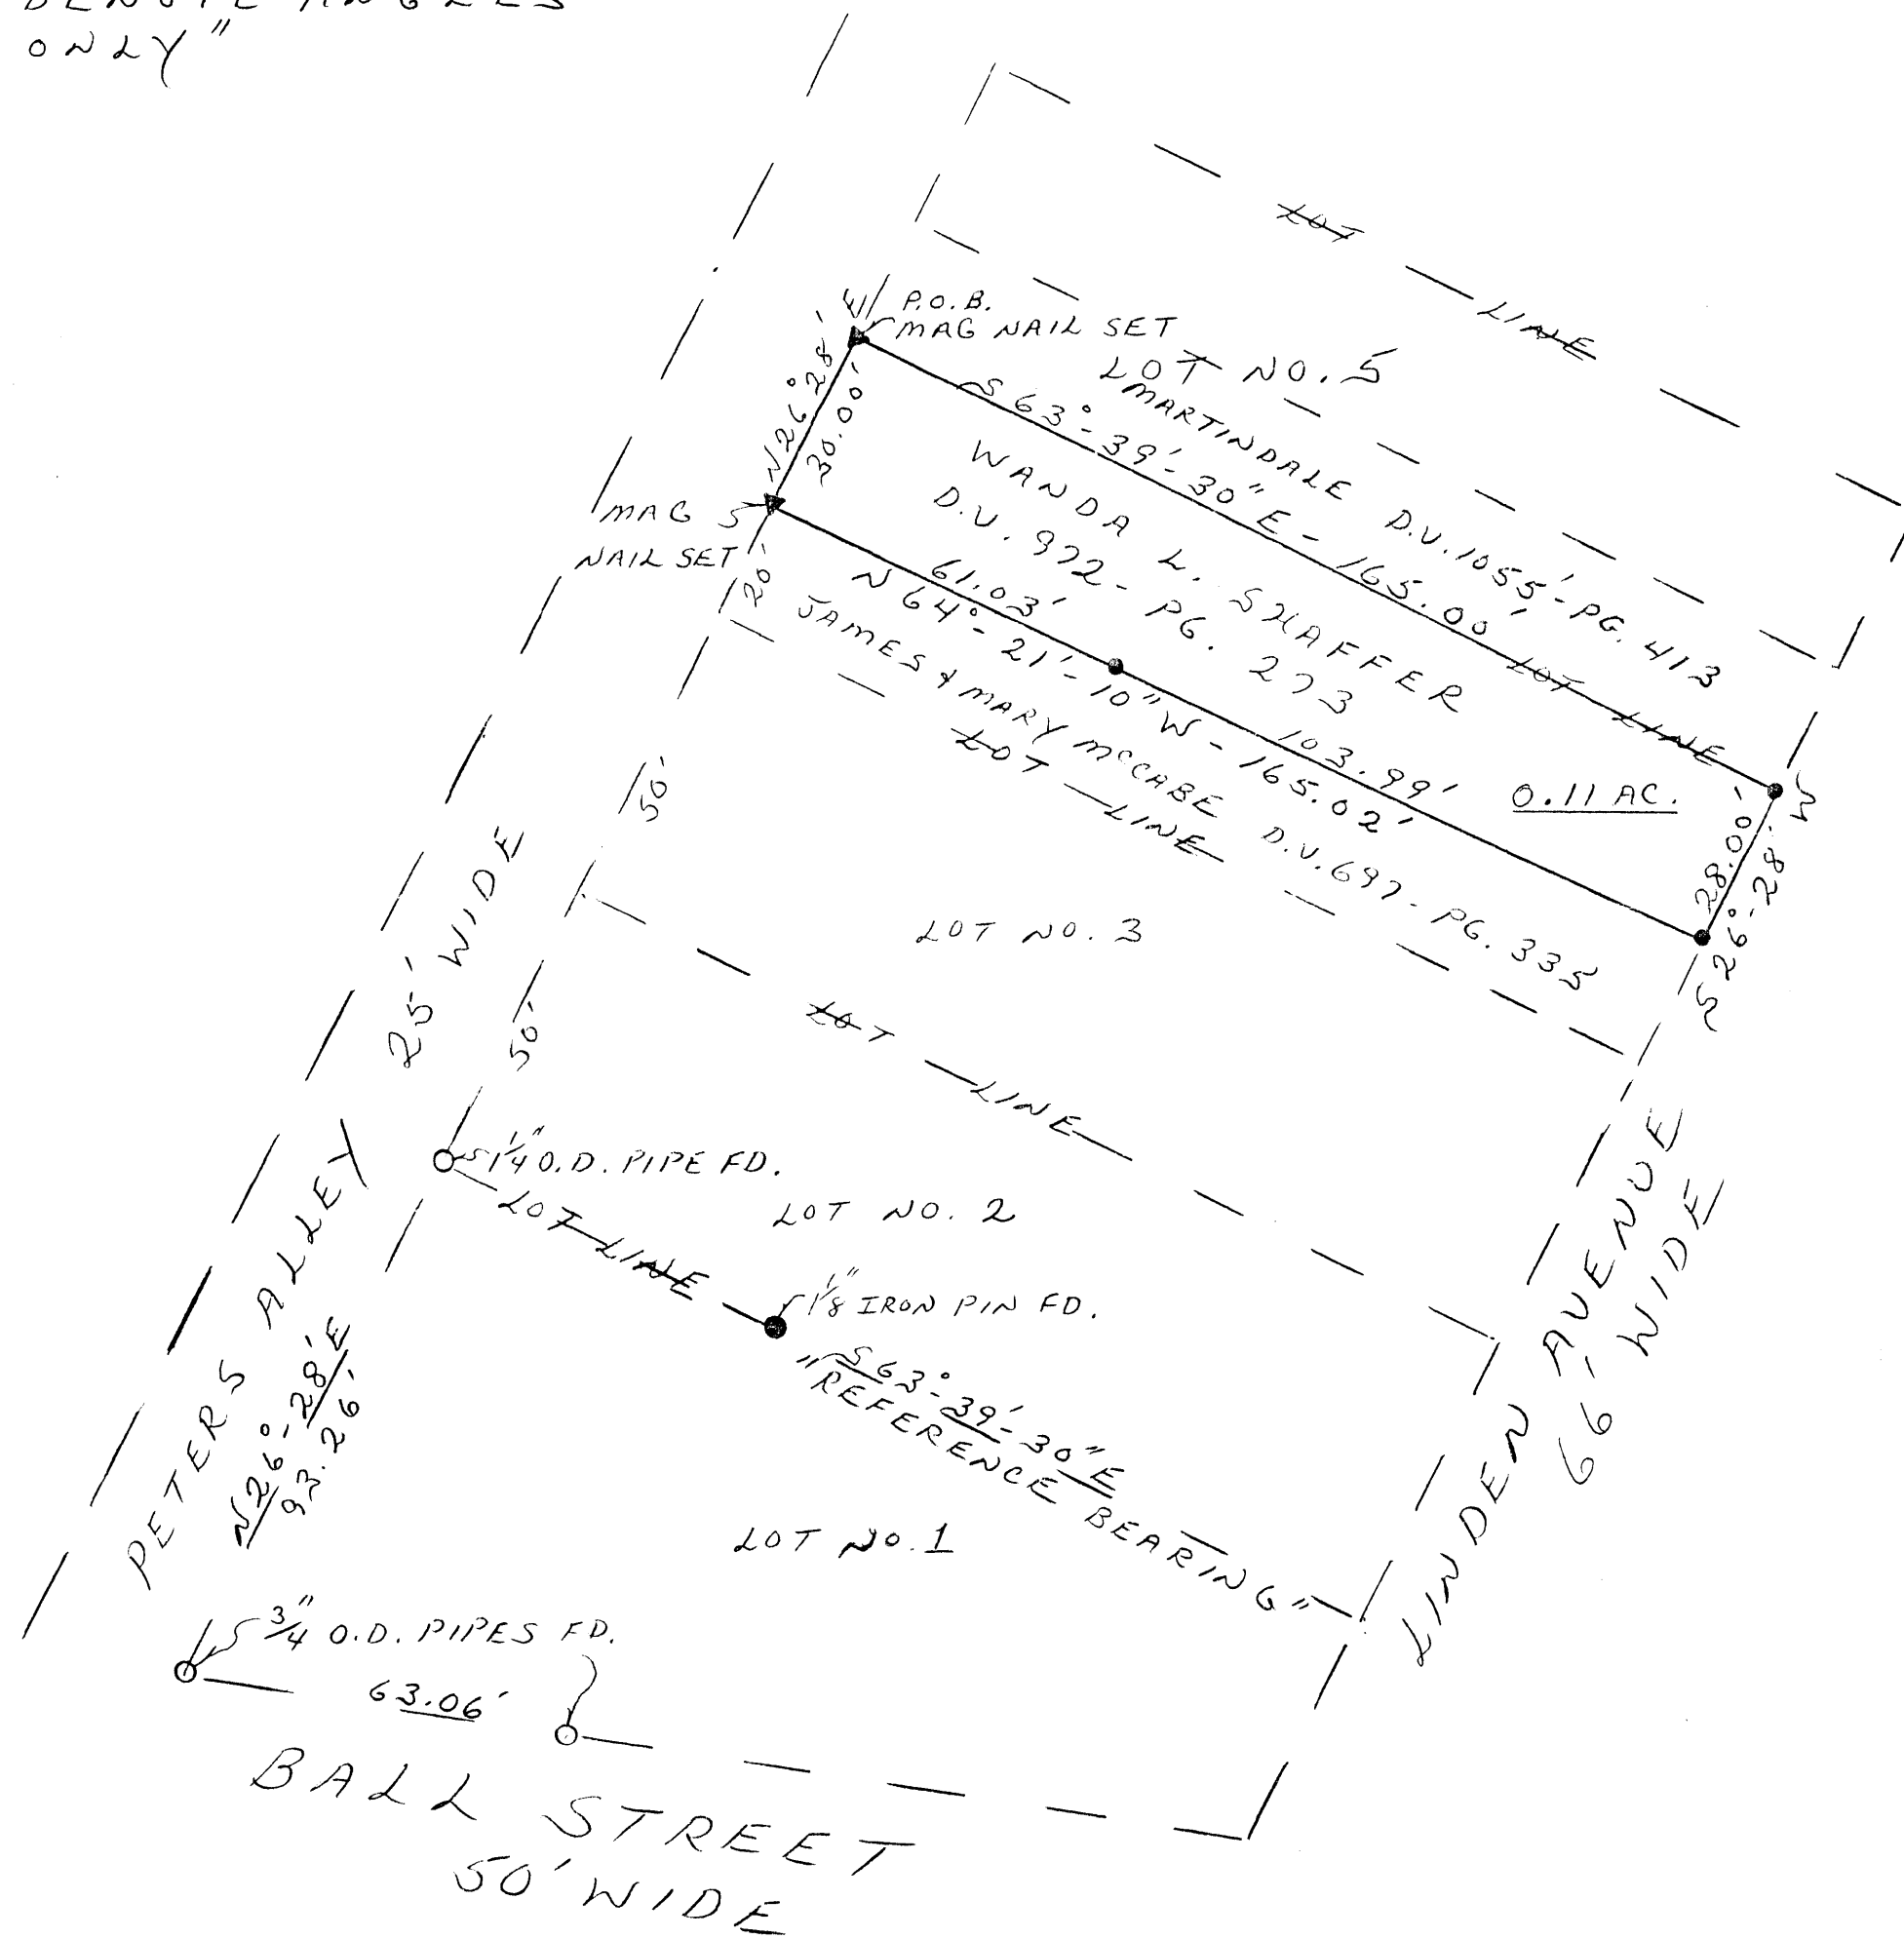

SURVEY FOR DON AND WANDA SHAFFER

BEING A PART OF LOT NO. 4 IN
BALLS SUBDIVISION OF LOT NO. 42 OF
MCINTIRE TERRACE NO. 2 AS SHOWN
IN PLAT BOOK 1 - PAGE 243 IN THE
MUSKINGUM COUNTY RECORDER'S
OFFICE, ZANESVILLE, OHIO.

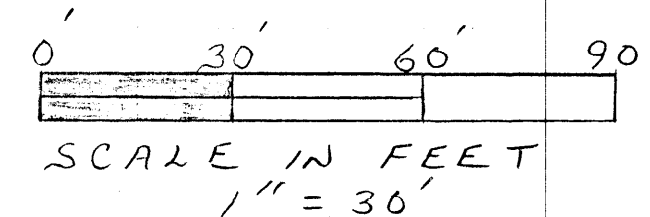

PERTINENT PLATS

PLAT BOOK 1 - PG. 243 (MCINTIRE TERRACE)

SURVEY PLAT SHOWING LOT NO. 1 DONE BY
WILLIAM H. DERWACHTER ON AUGUST 2, 1979

TAX PLAT MAP SHEET NO. 84-19 SHOWING THE
4TH WARD OF ZANESVILLE

DENOTES

- - IRON PIPE FOUND
- - IRON PIN FOUND
- ▲ - MAG NAIL SET IN BLACK TOP
- - 5/8\"



Dana A. Snouffer

AUGUST 7, 1997
84-19-02-05