

84-26-05-12
1028 MARKET ST - 21

Mutual Federal
1028 Market Street
Zanesville, Ohio
1/17/86

Situated in the State of Ohio, County of Muskingum,
City of Zanesville, bounded and described as follows:


Being part of Lot Twenty One (21) and Lot Twenty Two (22) of Blockson Addition to Zanesville. Commencing at the Northwest corner of Lot Twenty One (21) of Blockson Addition; thence South $85^{\circ} 40' 32''$ East along the South line of Market Street 22.00 Feet to an iron pin the place of Beginning; thence South $85^{\circ} 40' 32''$ East along Market Street 30.00 feet to a railroad spike passing the Northwest corner of Lot Twenty Two (22) at 27.00 feet; thence leaving Market Street South $4^{\circ} 12' 28''$ West 79.58 feet to an iron pin on the North line of an alley; thence along the North line of alley North $85^{\circ} 40' 32''$ West 30.00 feet passing the Southwest corner of Lot Twenty Two (22) at 3.00 feet; thence leaving alley North $4^{\circ} 12' 28''$ East 79.58 feet to an iron pin the place of Beginning passing a PK nail in concrete wall at 0.51 feet, containing 0.055 acres more or less.

Bearings are based on center line survey of State Route 60, Recorded in Plat Book 13, Page 34.

Being Auditors Parcel No. 80-84-26-05-12.

Survey Description By:

**OFFICE COPY
NOT RECORDABLE**
R. L. Daniels
Registered Surveyor No. 5410

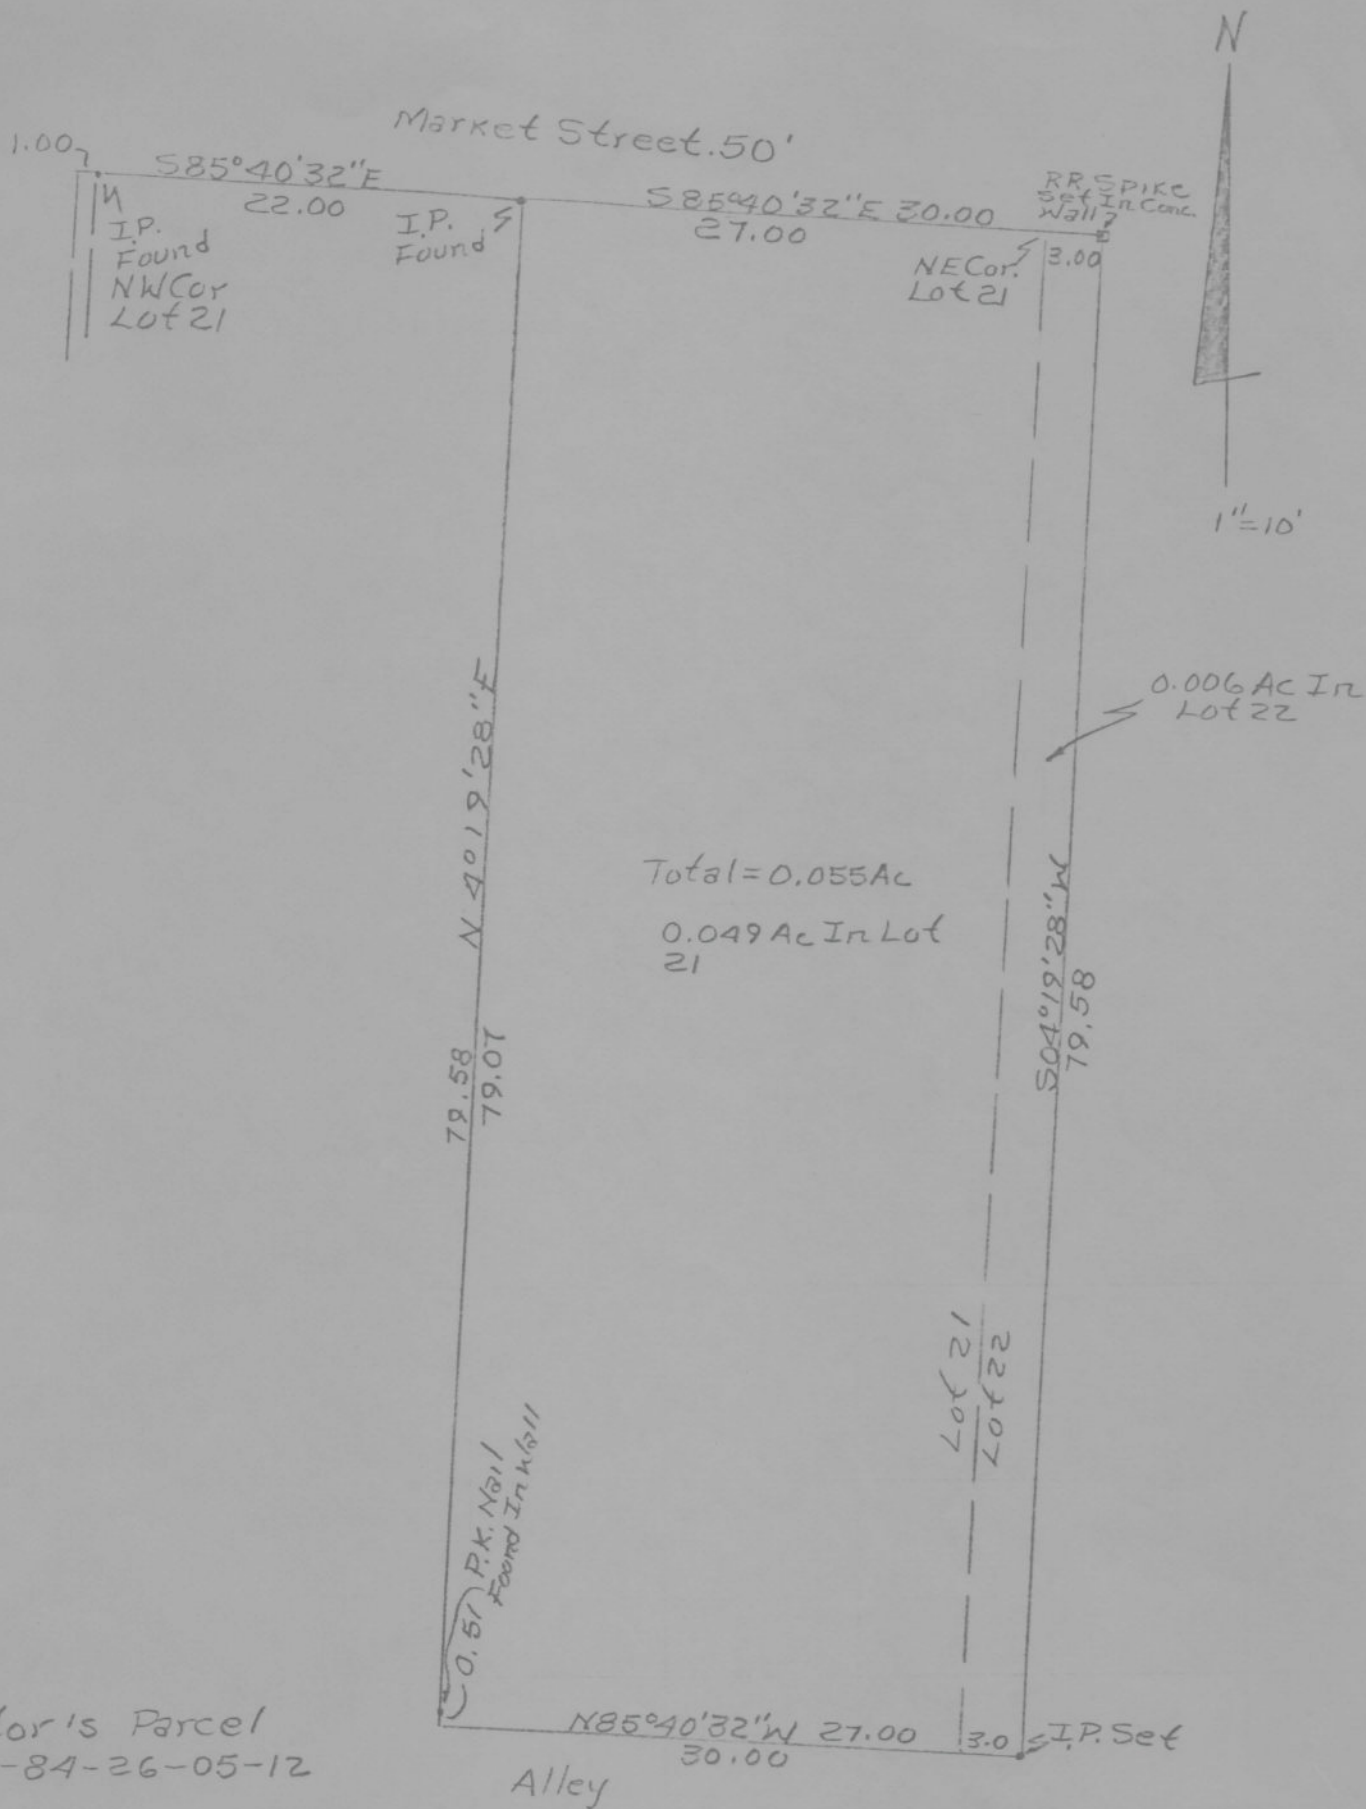

Auditor's Parcel
No. 80-84-26-05-12

**OFFICE COPY
NOT RECORDABLE**

Survey Of Mutual Federal Savings Property
At 1028 Market Street 1/17/86
By RL Daniels Reg. Surveyor No. 5410
Muskingum County, City Of Zanesville
Part Of Lots 21 & 22 Of Block 80 N Add.