


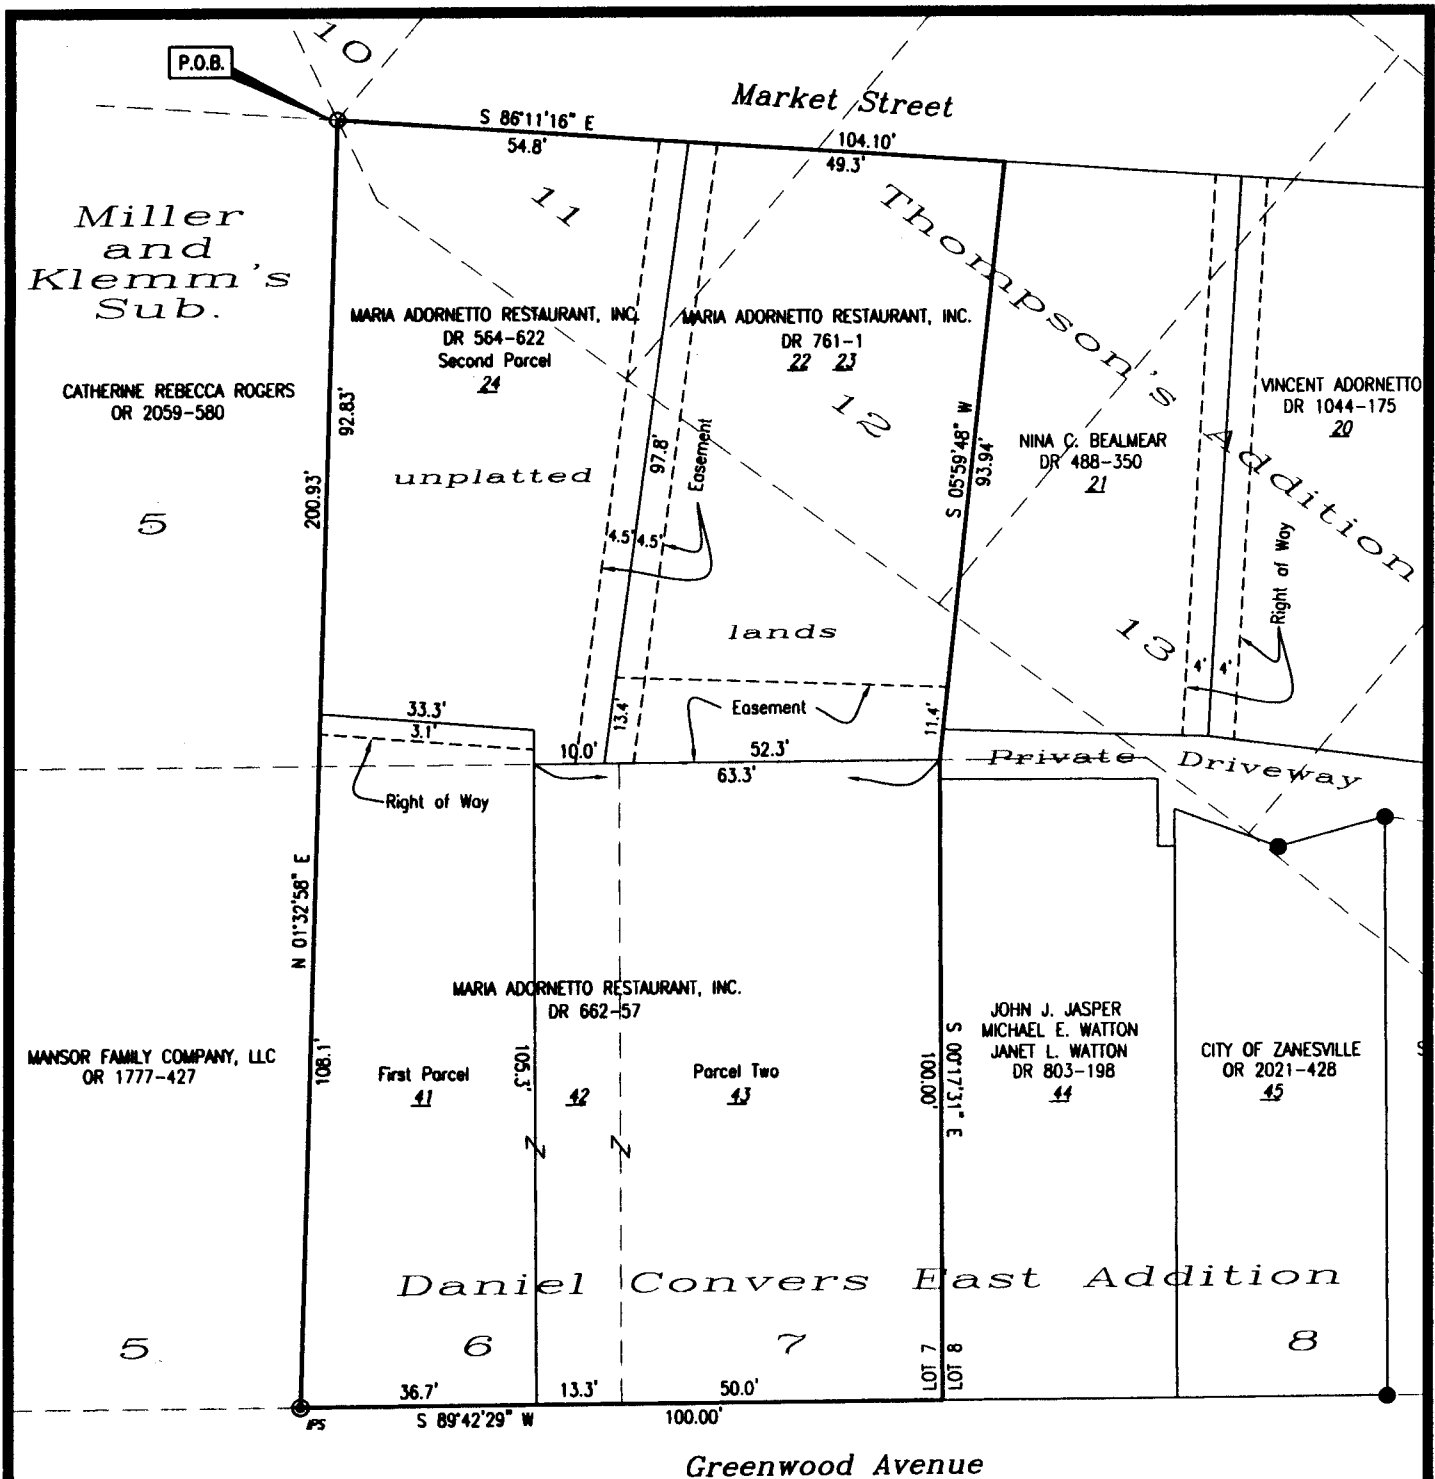

SITUATED IN

City of Zanesville, County of Muskingum, State of Ohio. Being all of Lots 6 and 7 of Daniel Convers East Addition as the same is designated and delineated on Muskingum County Deed Book A-0, Page 78; and being part of Lots 11, 12 and 13 of Thompson's Addition as the same is designated and delineated on Muskingum County Deed Book A-0, Page 176; and being part of unplatted lands situated east of Miller and Klemm's Subdivision as the same is designated and delineated on Muskingum County Deed Book 3, Page 117, and north of said Convers East Addition and southwest of said Thompson's Addition.

PARCEL NO.

All of: 84-26-05-22-000 (0.050 ac)
All of: 84-26-05-23-000 (0.052 ac)
All of: 84-26-05-24-000 (0.115 ac)
All of: 84-26-05-41-000 (0.092 ac)
All of: 84-26-05-42-000 (0.032 ac)
All of: 84-26-05-43-000 (0.117 ac)
Area in parenthesis is per the Auditor records and totals 0.458 acres.
Total area per survey is ±0.45 acres.

LEGEND


- ⊙ IPS Iron Pin Set, 5/8" rebar
- Iron Pin Found
- Pipe Found
- * PK Nail Set
- Z— Property Hook
- [P.O.B.] Point of Beginning
- 42 Parcel Number

DESCRIPTION APPROVED

By: [Signature] 1/23/13


BASIS OF BEARING

Bearing are based on Ohio State Plane Coordinate System, South Zone from GPS observations made on October 26 and December 20, 2012.

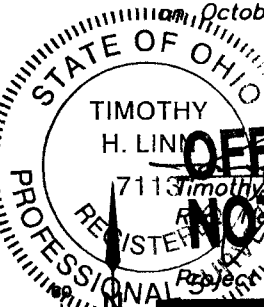

**OFFICE COPY
NOT RECORDABLE**

Project No.: DG-960

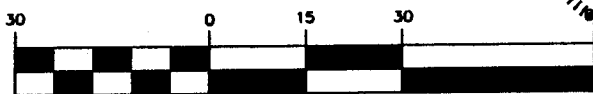

1 inch = 30 ft.



Linn Engineering, Inc. 740-452-7434
Civil Engineering Consultants
P.O. Box 2086 Zanesville, Ohio 43702-2086