


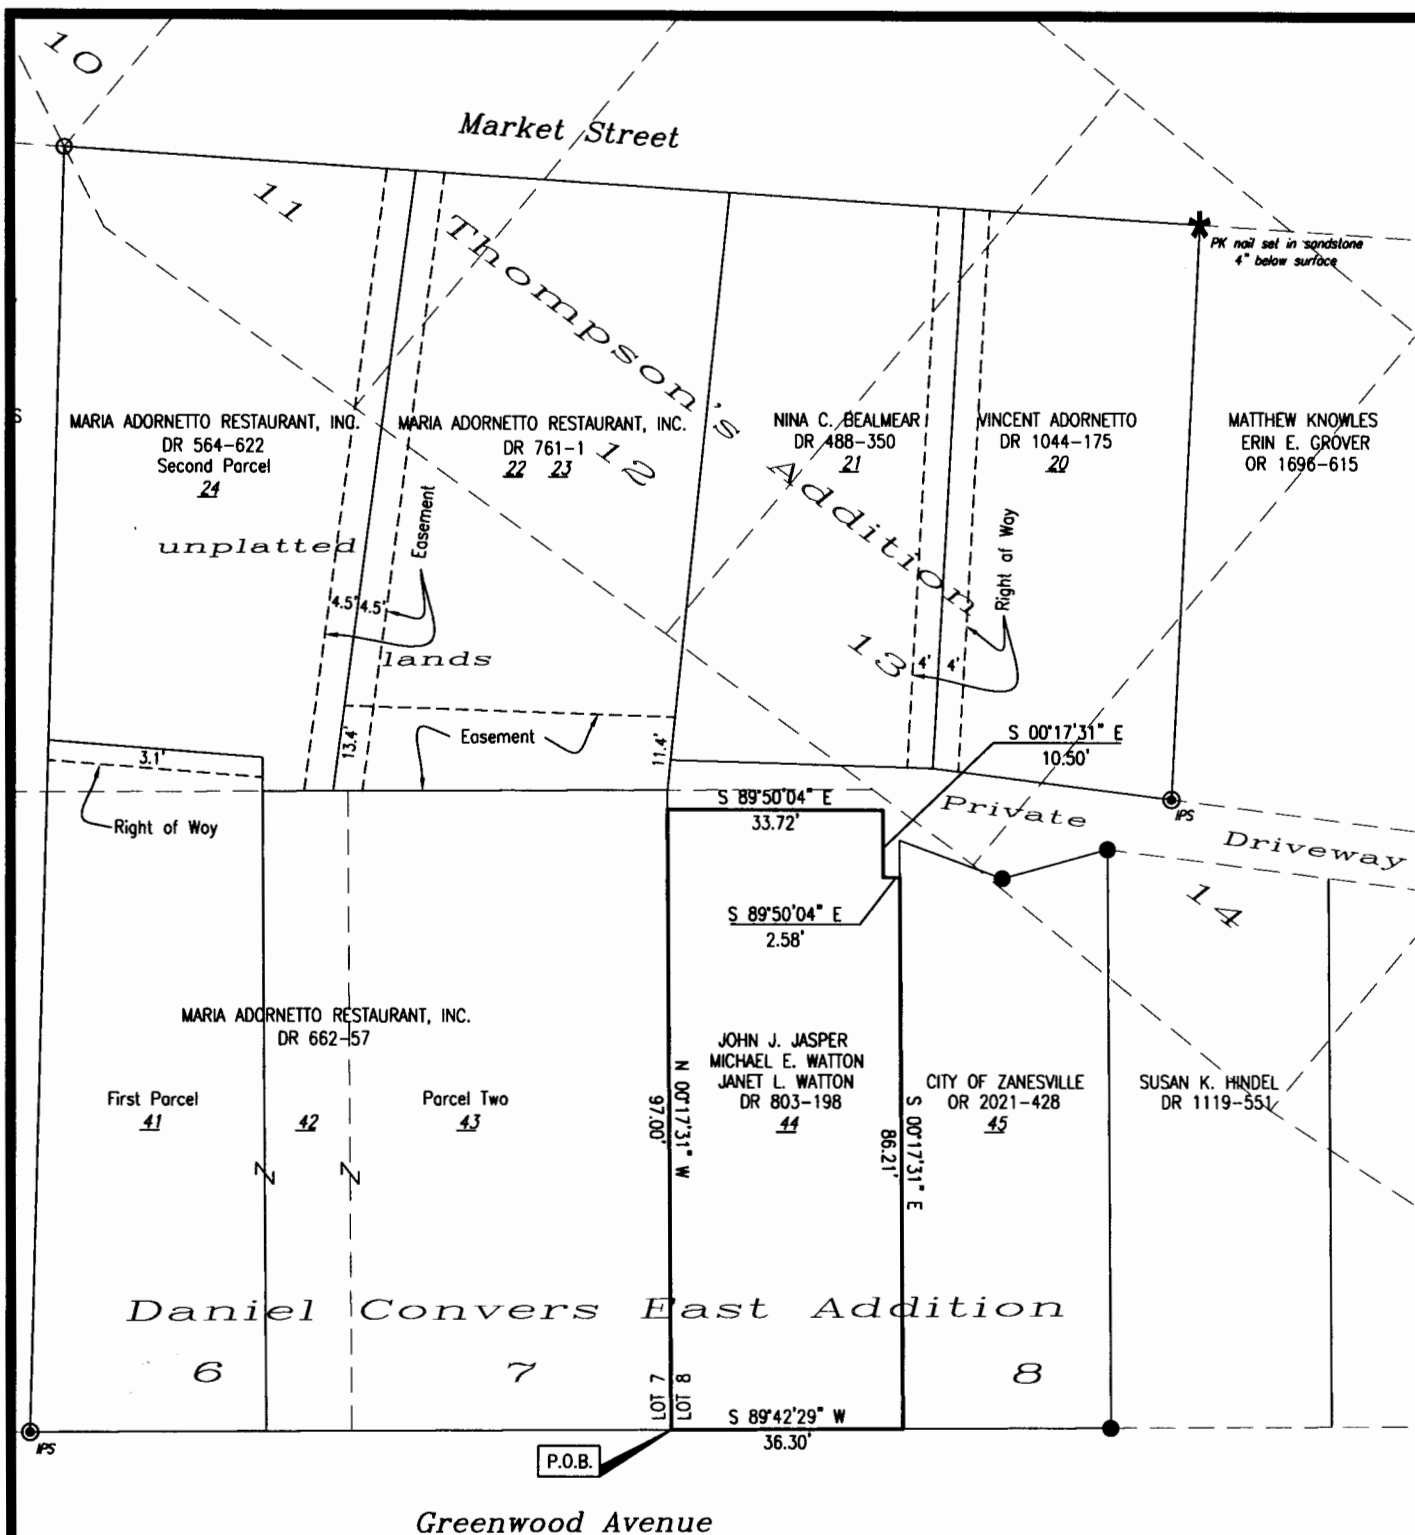

SITUATED IN

City of Zanesville, County of Muskingum, State of Ohio.
Being a part of Lot 8 of Daniel Convers East Addition as
the same is designated and delineated on Muskingum
County Deed Book A-0, Page 78.

LEGEND

- IPS Iron Pin Set, 5/8" rebar
- Iron Pin Found
- Pipe Found
- * PK Nail Set
- Z — Property Hook
- [P.O.B.] Point of Beginning
- 42 Parcel Number

PARCEL NO.

All of: 84-26-05-44-000 (±0.08 ac.)

BASIS OF BEARING

Bearing are based on Ohio State Plane Coordinate
System, South Zone from GPS observations made
on October 26 and December 20, 2012.

DESCRIPTION

APPROVED
By: *[Signature]* 1/23/13



OFFICE COPY

RECORDABLE

Project No.: DG-960



1 inch = 30 ft.



Linn Engineering, Inc. 740-452-7434
Civil Engineering Consultants
P.O. Box 2086 Zanesville, Ohio 43702-2086