
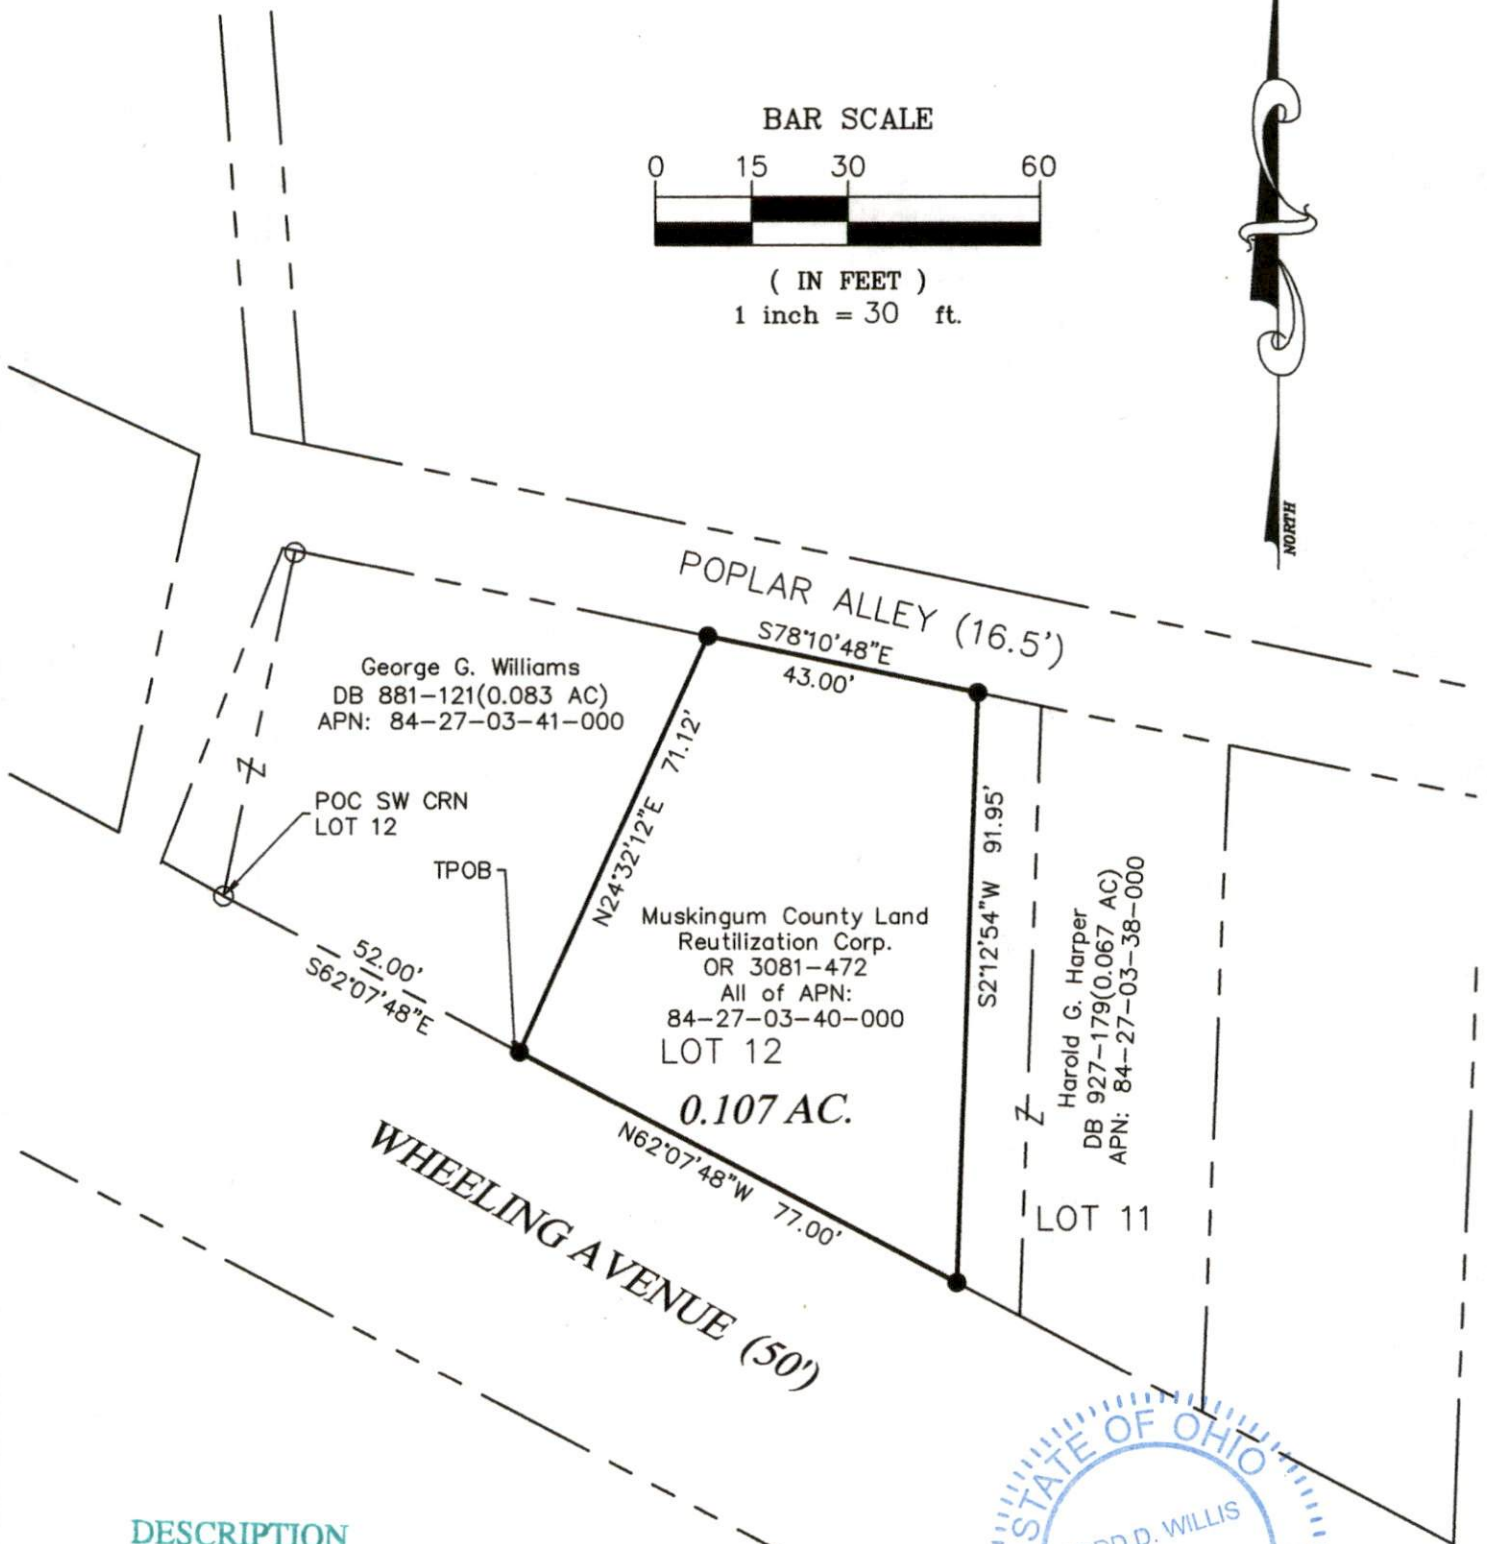


PLAT OF SURVEY 0.107 AC PARCEL

SITUATED IN THE NEW 4TH WARD, CITY OF ZANESVILLE,
MUSKINGUM COUNTY, STATE OF OHIO, U.S.M.L.
AND PART OF LOT 12 OF MT. PLEASANT ADDITION TO THE CITY OF ZANESVILLE, PB 1, PG 10

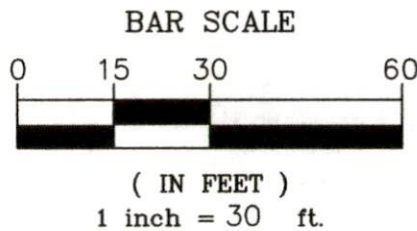

DESCRIPTION
APPROVED

By: DW 7-27-2022



LEGEND

- 3/4" Dia. Iron Pin Found
- ⊙ 1" O.D. Iron Pipe Found
- Iron Pin Set 5/8" Dia x 30" L rebar w Org ID Cap

BASIS OF BEARINGS

Ohio State Plane Grid, South Zone, NAD83(2011)

PROJ. NO. 22136

I hereby certify that this plat represents a true and accurate survey made under my direct supervision of the parcel herein shown and all measurements were made in accordance with Chapter 4733-37 of the Ohio Administrative Code.

**OFFICE COPY
NOT RECORDABLE**

Todd D. Willis, PS
Reg. No. S-7996
Willis Engineering & Surveying
740-739-4030

7-19-2022