
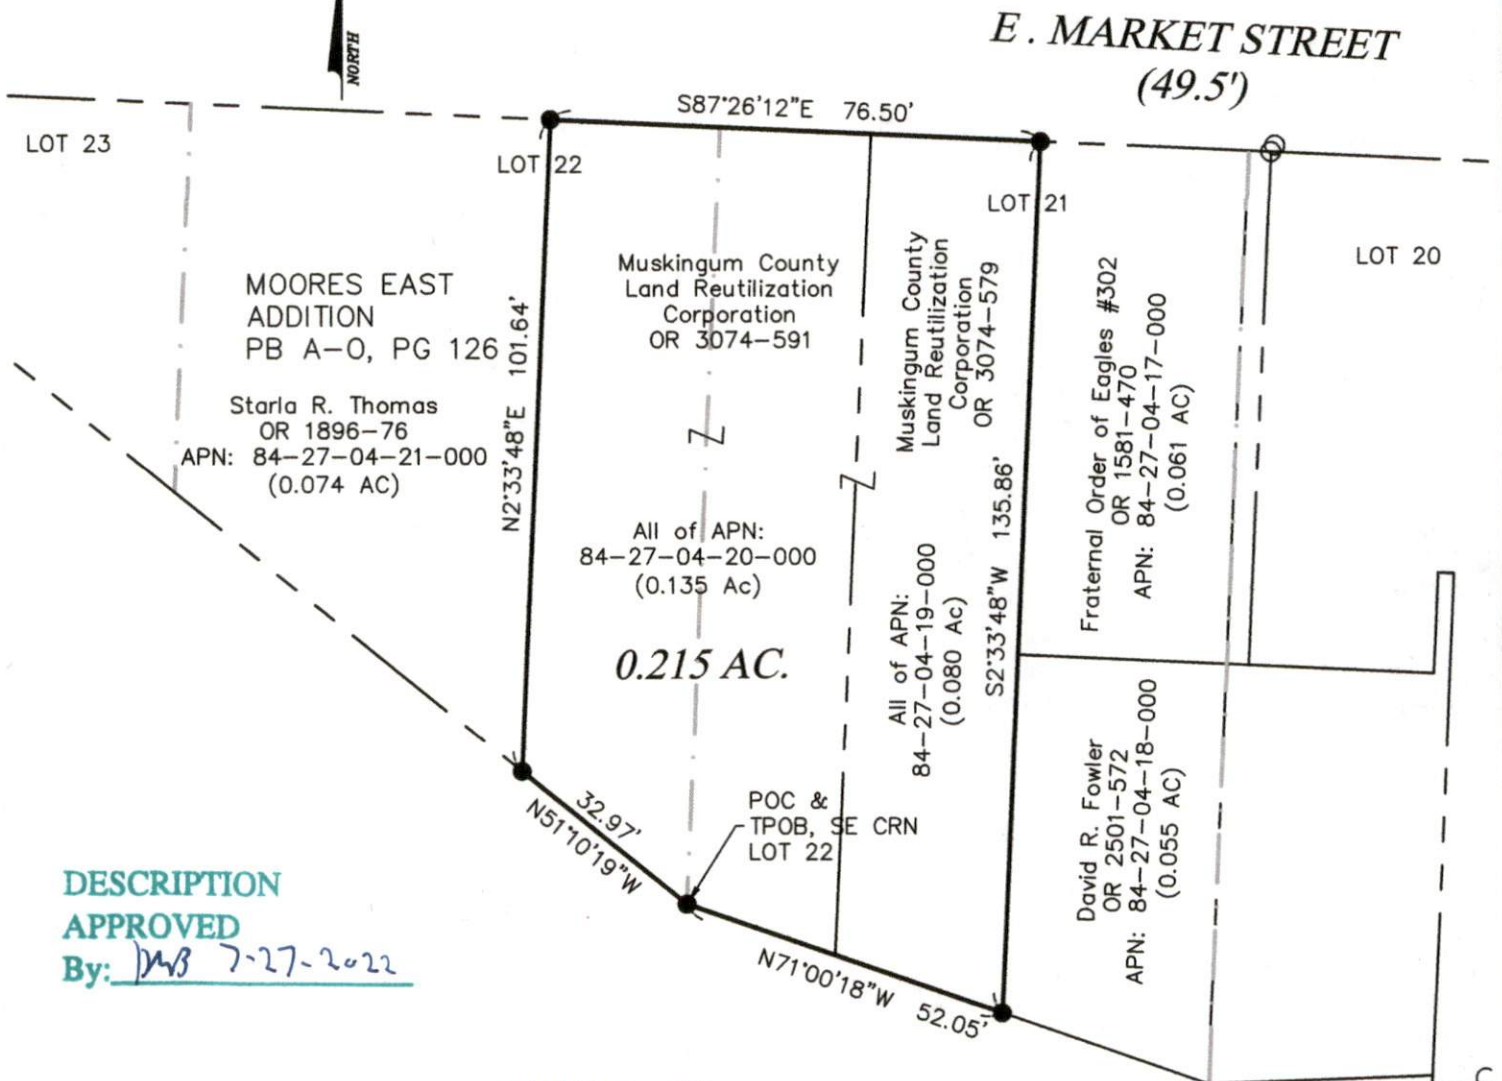



PLAT OF SURVEY  
0.215 AC PARCEL

SITUATED IN THE NEW 4TH WARD, CITY OF ZANESVILLE,  
MUSKINGUM COUNTY, STATE OF OHIO, U.S.M.L.  
AND PART OF LOTS 21 & 22 OF MOORES EAST ADDITION, PB A-0, PG 126

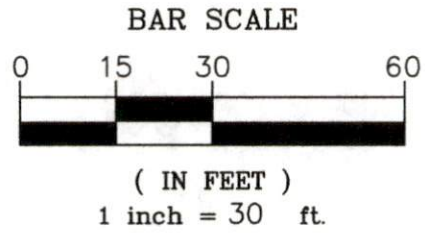

DESCRIPTION  
APPROVED

By: TWB 7-27-2022

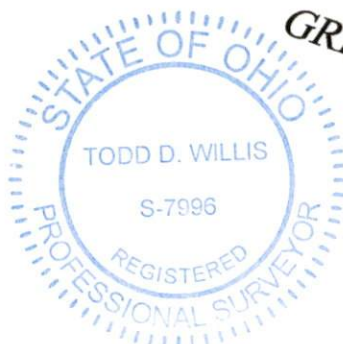

LEGEND

- 5/8" Dia. Iron Pin Found
- ⊙ 3/4" O.D. Iron Pipe Found
- Iron Pin Set 5/8" Dia x 30" L rebar w Org ID Cap

BASIS OF BEARINGS

Ohio State Plane Grid, South Zone, NAD83(2011)

PROJ. NO. 22120

I hereby certify that this plat represents a true and accurate survey made under my direct supervision of the parcel herein shown and all measurements were made in accordance with Chapter 4733-37 of the Ohio Administrative Code.

Todd D. Willis, PS  
Reg. No. S-7996  
Willis Engineering & Surveying  
740-739-4030

OFFICE COPY  
NOT RECORDABLE