

Edward James Saliba
4/3/94

Situated in the State of Ohio, County of Muskingum, City of Zanesville,
Township 12, Range 13, bounded and described as follows:

Commencing at an iron pin found at the intersection of the West line
of Glessner Street and the South line of Greenwood Avenue; thence
along the South line of Greenwood Avenue the following three (3) courses
and distances, South 82° 19' 54" West 131.97 feet to an iron pin, North
89° 09' 00" West 50.00 feet to an iron pin and North 86° 57' 11" West
51.29 feet to an iron pin found, the place of beginning; thence South
2° 39' 32" West 111.97 feet along Margaret Crooks, Vol. 426, Page 360,
to an aluminum pin found; thence along A. & J. Derwacter, Vol. 619,
Page 176, North 84° 15' 13" West 40.86 feet to an aluminum pin found;
thence North 2° 55' 14" East along Landplan Inc., Vol. 795, Page 92,
116.22 feet to an iron bolt found on the South line of Greenwood Avenue;
thence along Greenwood Avenue South 78° 14' 45" East 40.78 feet to the
place of beginning, containing 0.11 acres more or less.

Being all of Auditor's Parcel Numbers 80--84--27--05--06--000
80--84--27--05--07--000.

Bearings are based on South line of Greenwood Avenue from intersection
of Glessner Street bearing South 82° 19' 54" West 131.97 feet to an
iron pin found.

Reference: Deed Volume 987, Page 511.


DESCRIPTION APPROVED
FOR AUDITOR'S TRANSFER

BY Richard L. Daniels

Survey & Description By: 4-5-95

**OFFICE COPY
NOT RECORDABLE**


R. L. Daniels
Registered Surveyor No. 5410

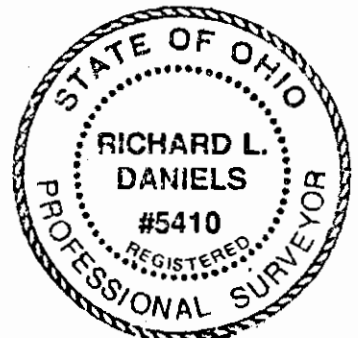

DESCRIPTION APPROVED
FOR AUDITOR'S TRANSFER

BY [Signature]

4-5-95

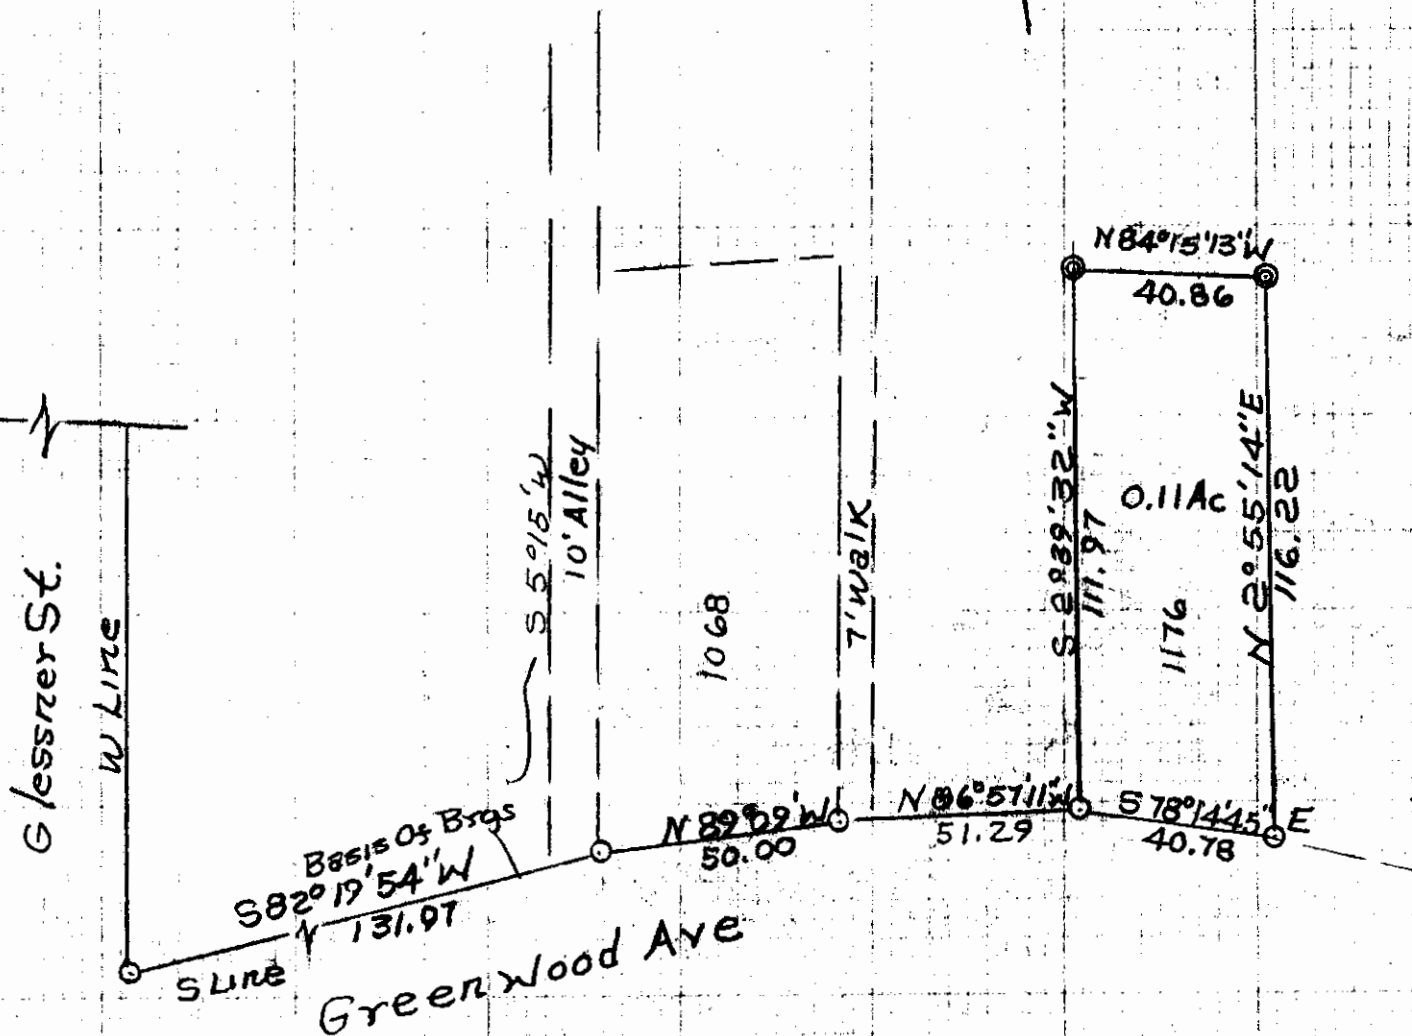

0 Iron Pins Found
© Aluminum Rod Found

Edward T. Saliba Vol. 987, P511
Parcel No. 80-84-27-05-06-000
80-84-27-05-07-000
Survey by [Signature] Reg
Surveyor No. 5410
Muskingum County, City of
Zanesville, T12, R1E
1176 Greenwood Ave. 4-3-95
Scale 1"=40'