



40 0 40 80 120

LEGEND

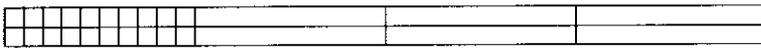


GRAPHIC SCALE - FEET

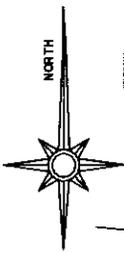

The bearings on this plat are based on State Plane Coordinate Grid as derived from a Solar Observation (Local Hour Angle Method).

- PIN (SET) 5/8" REBAR CAPPED (C R HARKNESS PLS#6885)
- PIN (FOUND)
- △ POINT (UNMARKED)
- ⊙ PIPE (FOUND)
- DRILL HOLE IN CON-WALL (SET)
- SP ● SURVEY PIN FLARE TOP (FOUND)
- * MAG-READING UNDER CONCRETE WALK

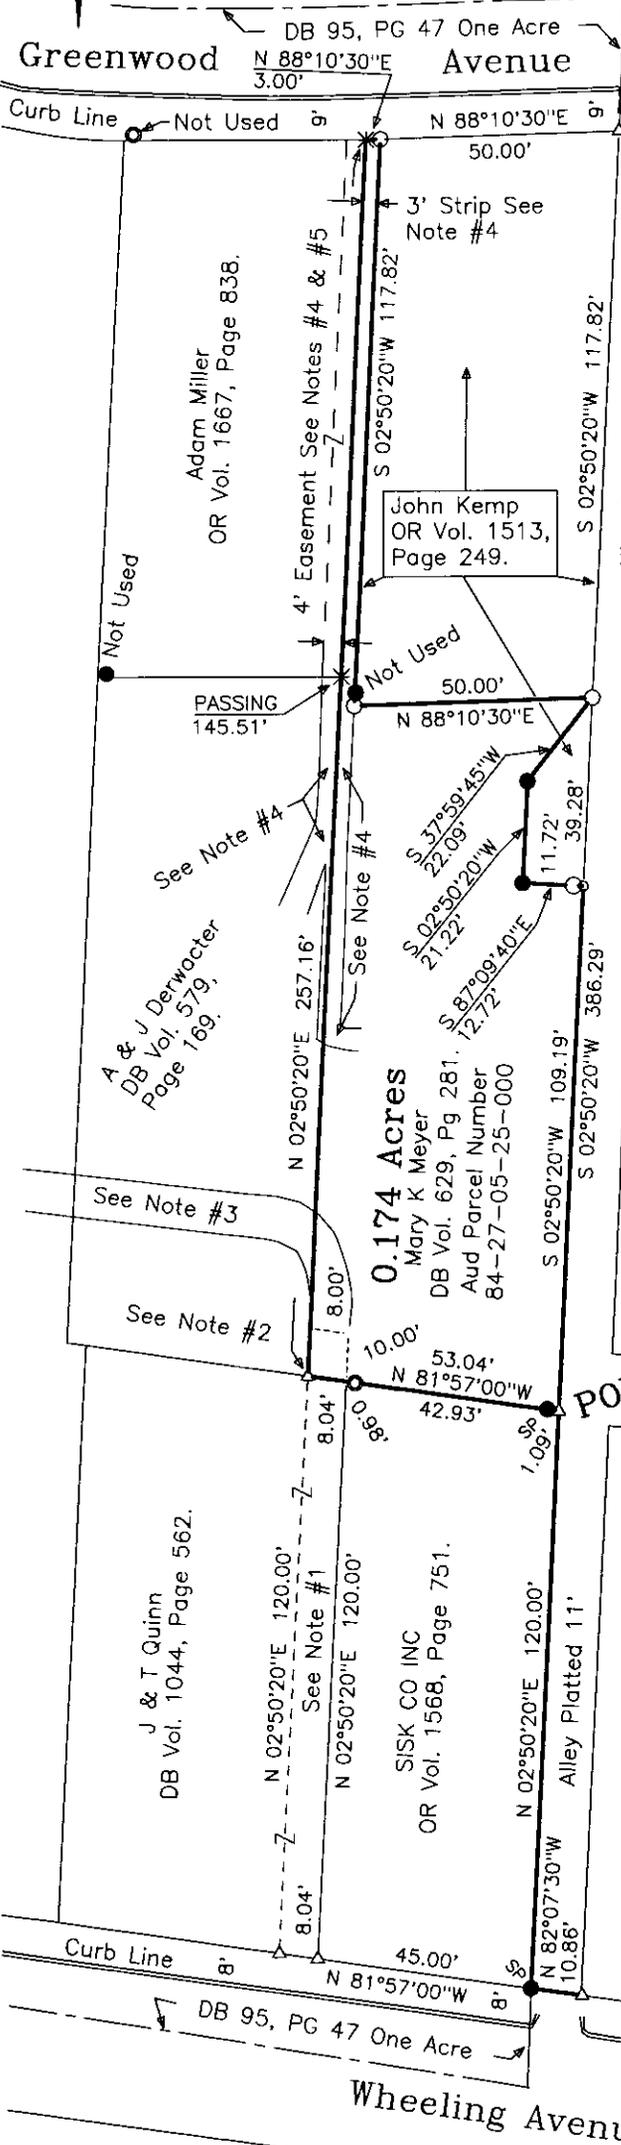

Situated in the State of Ohio, County of Muskingum, City of Zanesville:

Being all of the Mary K Meyer property recorded in Deed Book Volume 629, Page 281 of said county's deed records, further being known as Muskingum County Auditor's Parcel Number 84-27-05-25-000;

SURVEYOR'S NOTES & REFERENCES:
 Muskingum Co. Tax Maps and Orthophotos of the area. 3-D TopoQuads by DeLorme (Ohio). (REF Vol-Page), (DB134-433), (DB142-478), (DB211-326), (DB637-186).
 Note #1- Easement 8' wide recorded in DB Vol 629, PG 281, previously referenced as being 10' wide and 16' wide.
 Note #2- Easement 8' by 10' sold to Harry Moore.
 Note #3- Access used by properties shown and others, may be connected with right of way described in DB Vol 134, PG 433.
 Note #4- Concrete sidewalk used by the Derwacter and Meyer properties for access to Greenwood Ave. No recorded easement found in either deed.
 Note #5- Easement 4' recorded in current and prior deed references. Not recorded in Derwacter or Meyer deeds.

DESCRIPTION APPROVED FOR AUDITOR'S TRANSFER BY *[Signature]* 11-4-2003



This plat was prepared by C. R. Harkness Surveying & Mapping Inc. in accordance with Chapter 4733-37 of the Administrative Code, and is intended to be used for the legal transfer of the property described and does not intend to describe all or any easements of record, nor encroachments unless otherwise indicated.

OFFICE COPY NOT RECORDABLE

SURVEY FOR: Mary K Meyer 1186 Greenwood Avenue, Zanesville, Ohio 43701	
SURVEY DATE: 10/31/2003	DRAWN DATE: 11/3/2003
TWP: R: CITY:Zanesville CO:Muskingum STATE:Ohio	
CHARLES R. HARKNESS SURVEYING & MAPPING, INC. 768 DRYDEN ROAD ZANESVILLE, OHIO 43701 PHONE (740) 454-6367	
JOB NUMBER JOB #1316	DRAWING / SHEET NUMBER Plat #01