


SURVEY PLAT FOR (TRENT ANKRUM, BILL TODD)
also (LEROY & JANICE ECHELBERY)

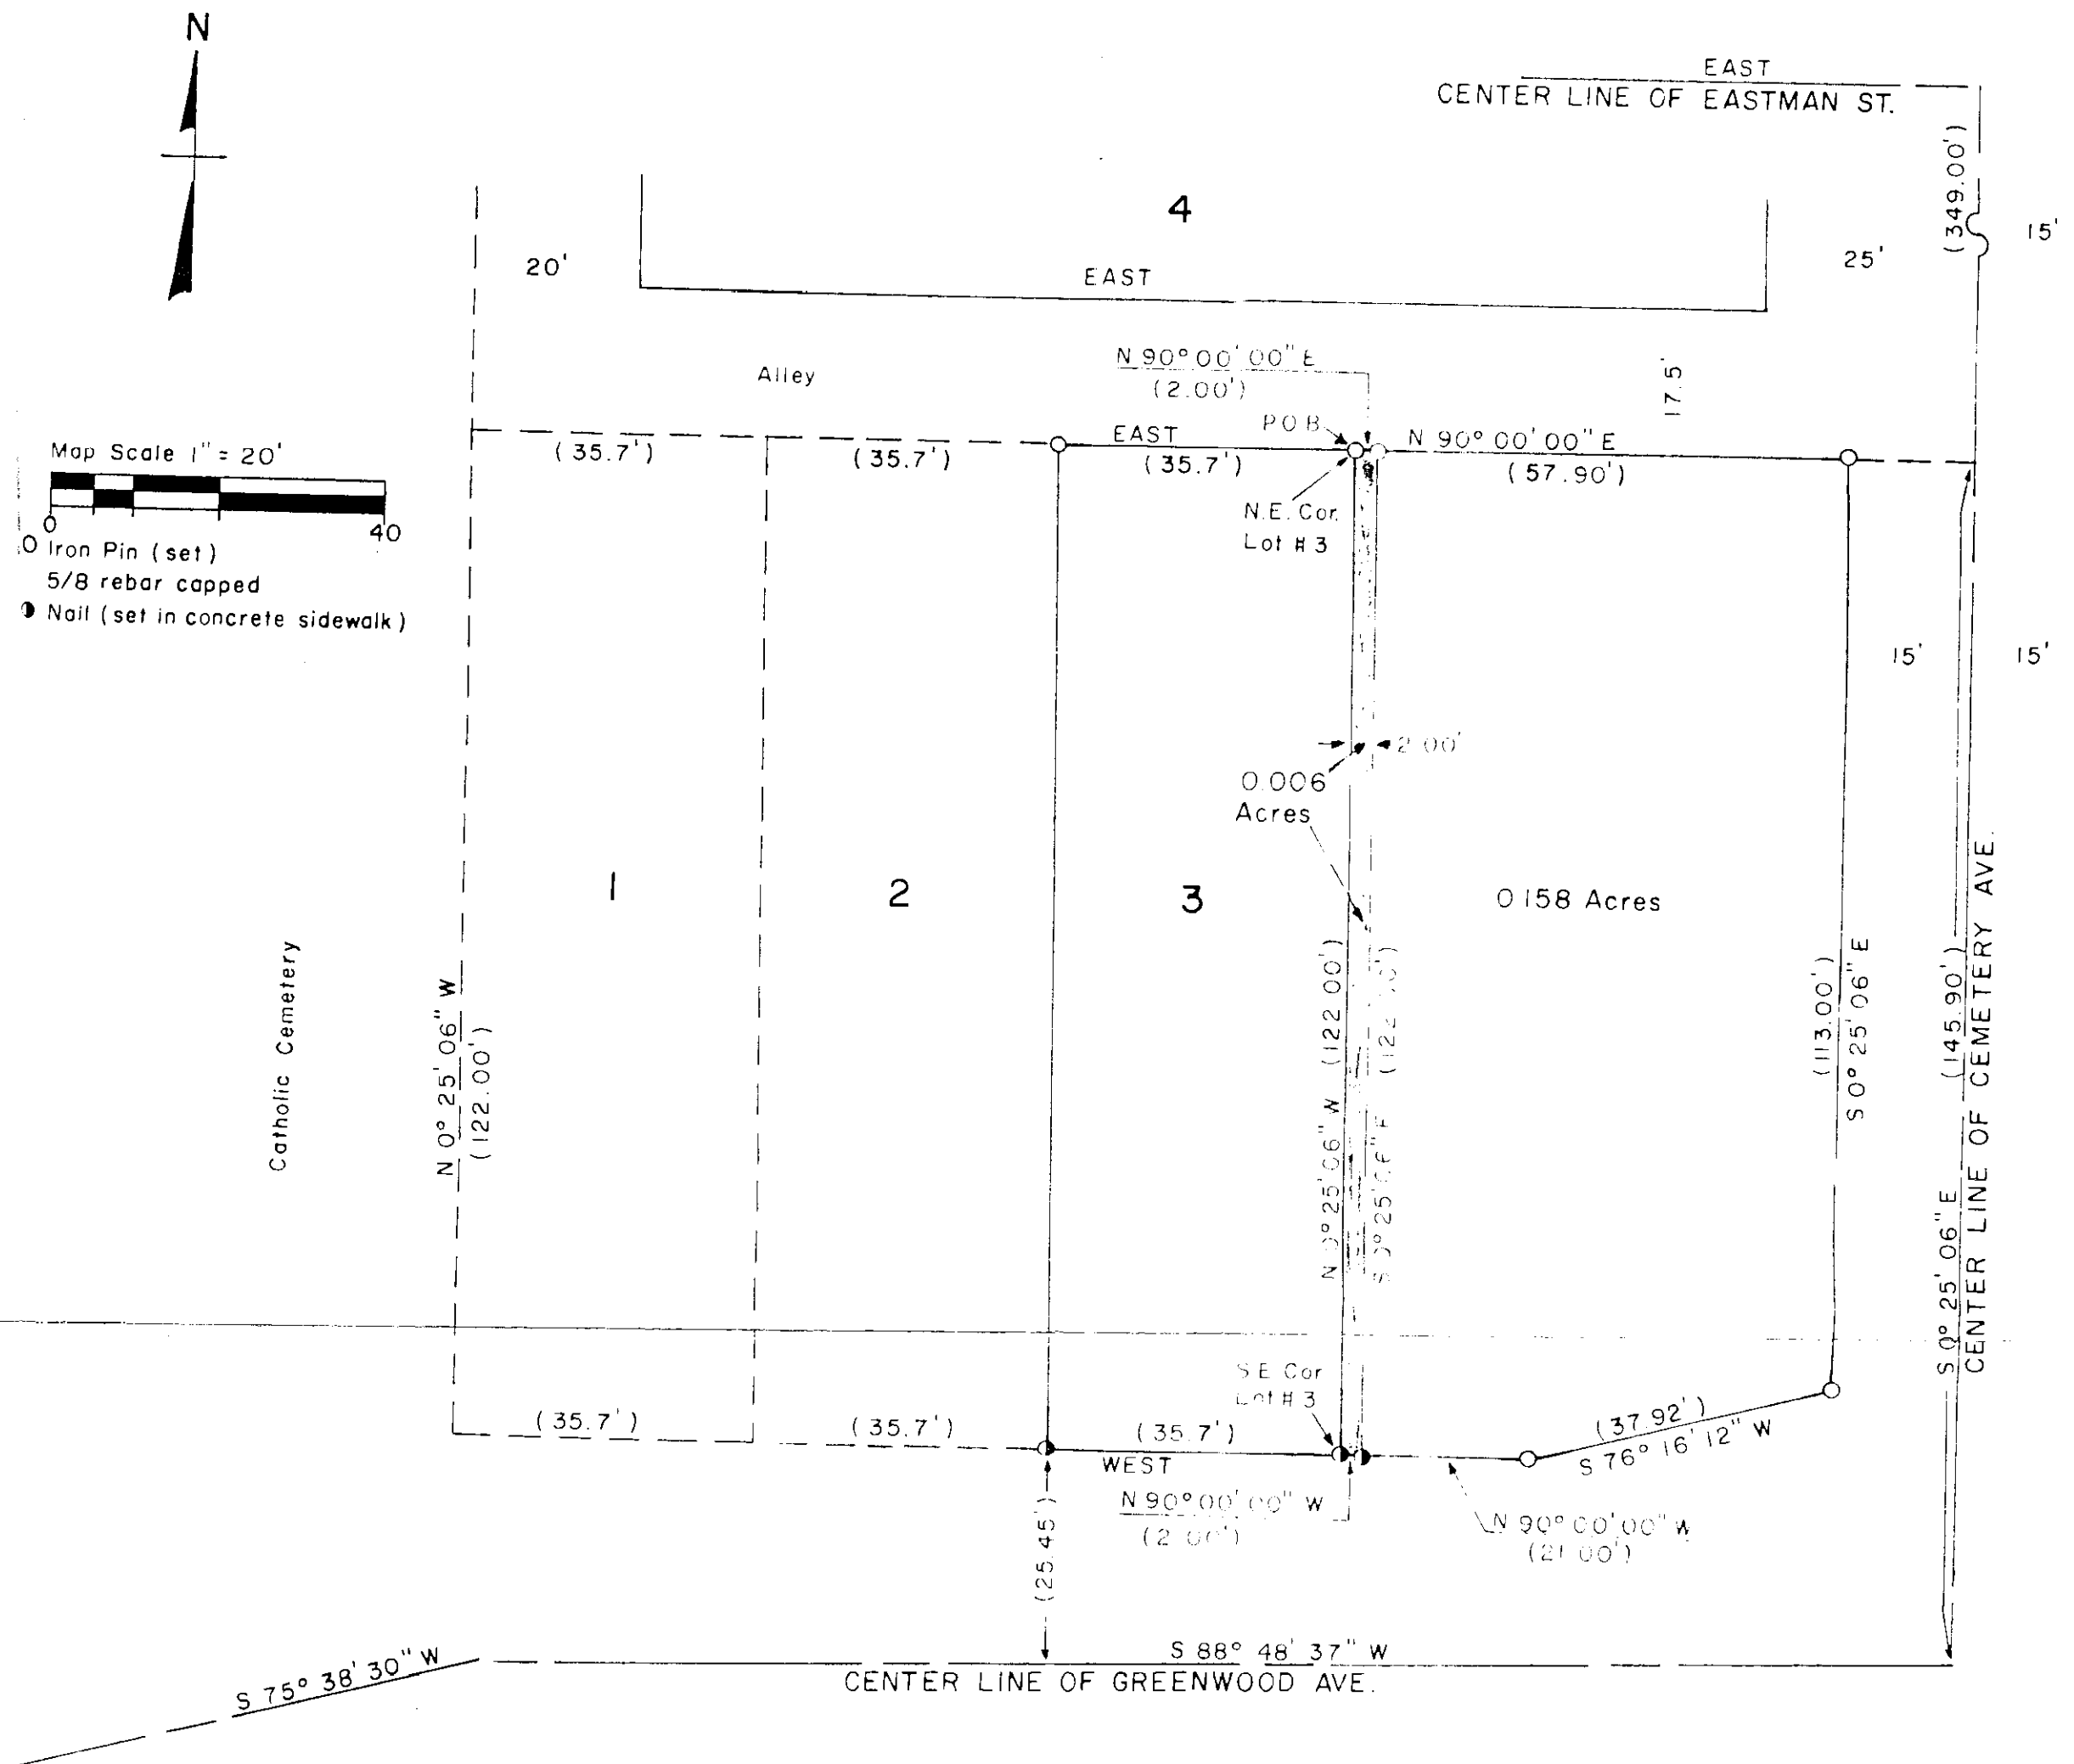

Basis For Bearings on this Plat the Center Line of Eastman St.
which was given an arbitrary Bearing of Due East

REFERENCES

Sumner Gary's Sub. Plat Book 3 Page 114
William Fox Homestead Farm
Recorded in the Common Pleas Court
Records Vol. 66 Page 353
Deed Book, Page
787 — 283
726 — 164

Situated in the State of Ohio, County of Muskingum,
City of Zanesville, being that part of the property owned
by Sumner Gary as delineated in the Records of the
Common Pleas Court Vol. 66 Page 353 of said County.
Being that parcel which was sold prior to the recording
of the plat of Sumner Gary's Subdivision to the City of
Zanesville as recorded in Plat Book 3, Page 114 of said
County Records, also Lot No. 3 of Sumner Gary's Subdivision.

This Plat was prepared by Charles R. Harkness Registered Surveyor
6885 from and actual survey completed on November 13, 1984

Charles R. Harkness

OK WHP
12-14-84