

SURVEY PLAT FOR RICK HAYES PROPERTY

SITUATED IN THE STATE OF OHIO, COUNTY OF MUSKINGUM, CITY OF ZANESVILLE AND BEING PART OF THE NORTHEAST QUARTER OF SECTION 5, TOWNSHIP 12, RANGE 13 AND BEING ALL THOSE LANDS INTENDED TO BE DESCRIBED IN DEED VOLUME 2058, PGS. 661 AND 662.



THE BEARINGS SHOWN HEREON ARE BASED ON ASSUMED AZIMUTH AND USED FOR ANGLE PURPOSES ONLY.



CURVE TABLE

CURVE	DELTA	RADIUS	ARC	TANGENT	CHORD	CHORD BEARING
C28	90°00'00"	31.00'	48.69'	31.00'	43.84'	N 39°50'00" W

REFS. PB. 4, PG. 101
DV. 2068 PGS. 661
662
DV. 644, PG. 614

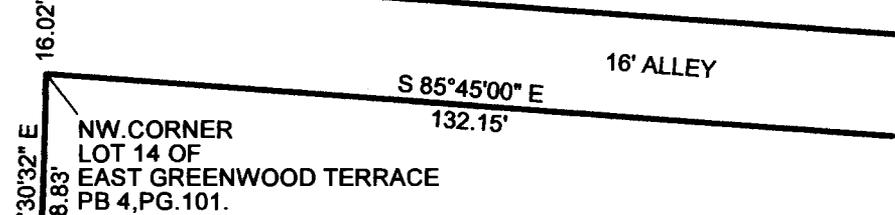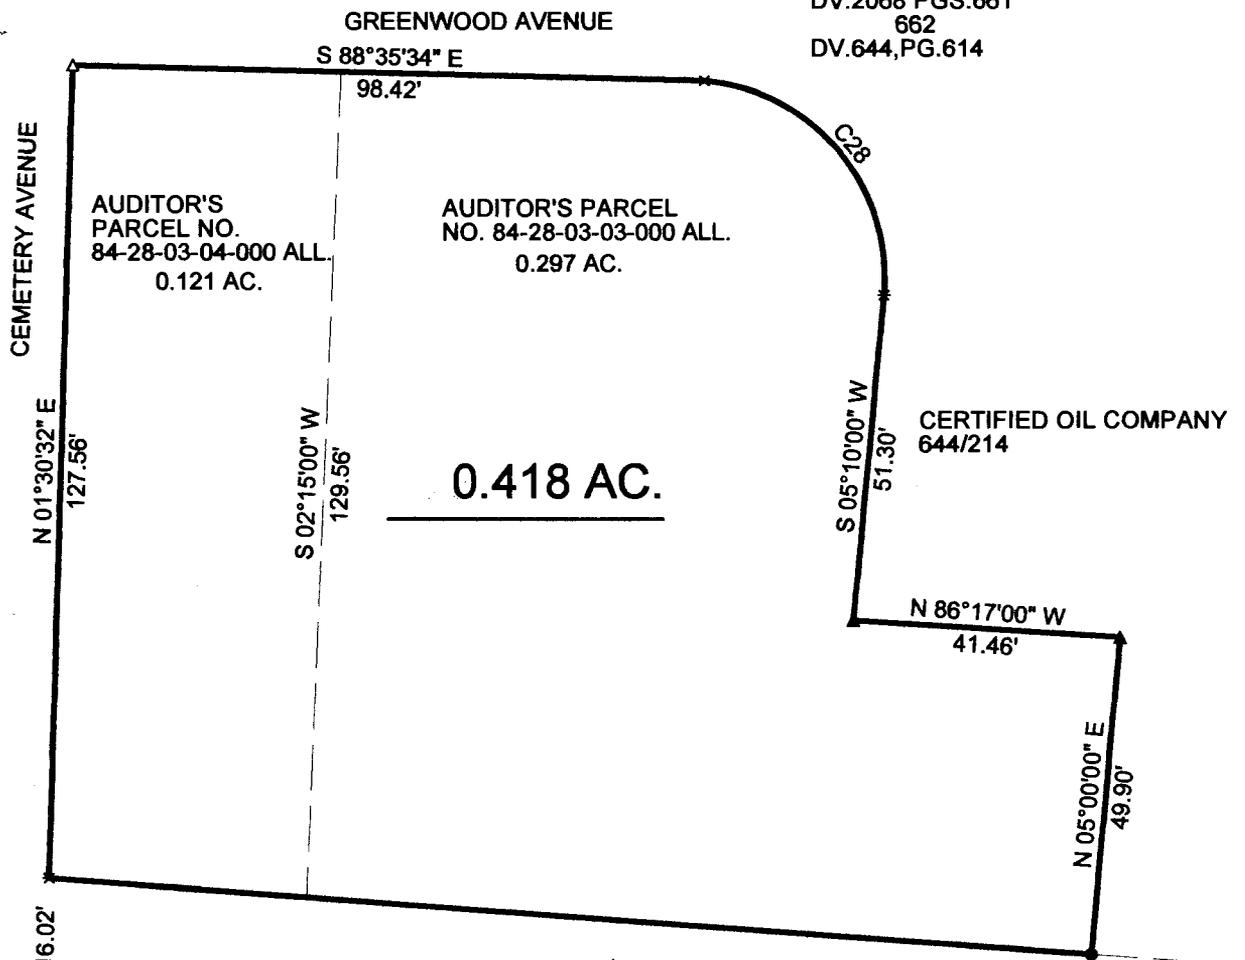

THIS PLAT AND ACCOMPANYING DESCRIPTION WERE PREPARED ON JANUARY 13TH, 2014 BY TERRY J. FINLEY, OHIO REGISTERED SURVEYOR #S-7222, BASED ON AN ACTUAL SURVEY AND ARE SUBJECT TO ALL LEGAL HIGHWAYS AND EASEMENTS, RECORDED OR IMPLIED.

- LEGEND: IRON PIN FOUND ○
DRILL HOLE *
POINT Δ
IRON PIN SET ●
RAIL SPIKE SET ▲

OFFICE COPY
NOT RECORDABLE
TERRY J. FINLEY P.S.

DESCRIPTION
APPROVED
Terry J. Finley
1/16/2014

TERRY J. FINLEY SURVEYING		
155 MOCKINGBIRD HILL		
ZANESVILLE, OHIO 43701		
DATE: 1/14/2014	SCALE: 1" = 30'	DRAWN BY: TJF