

84-29-01-02-000A

SITUATED IN

The State of Ohio, County of Muskingum
City of Zanesville, and being a part
of M. E. Dunn's Addition to the City of
Zanesville (Plat Book 2, Page 148).

BASIS OF BEARING

Bearings are based on State Plane Grid Coordinates,
NAD83, Ohio South, per GPS Observation.

REFERENCES

* As Noted on Plat
www.muskingumcountyauditor.org
www.mceo.org
<http://recorder.muskingumcounty.org>

LEGEND


- Iron Pin Found
- Z— Property Hook
- ⊙ Iron Pin Set
- ▲ RR Spike Set
- Pipe Found




**OFFICE COPY
NOT RECORDABLE**

Brian Kelly McPeck
Reg. Surveyor No. 8517

GRAPHIC SCALE

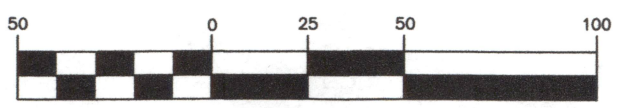

(IN FEET)
1 inch = 50 ft.

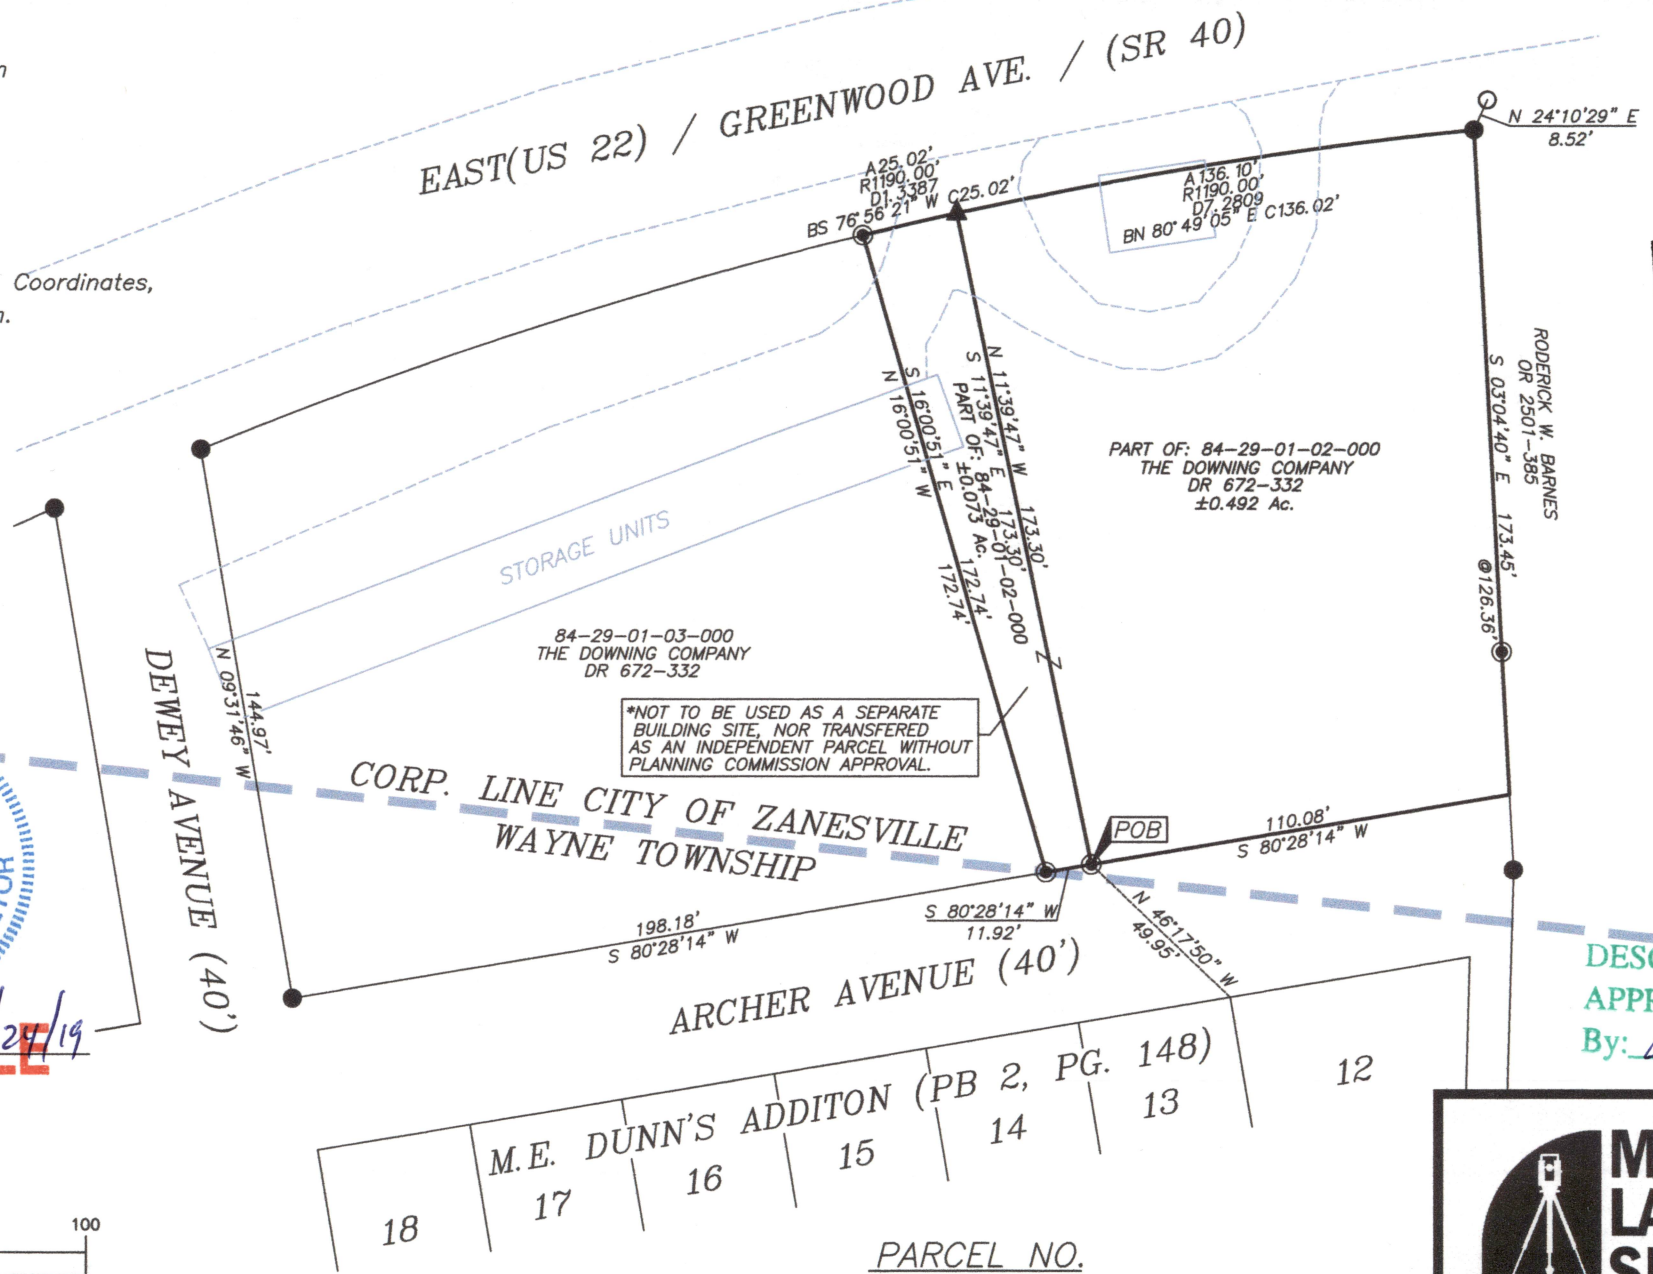

APPROVED BY CITY PLANNING COMMISSION,
ZANESVILLE, OHIO;
NO PLAT REQUIRED

William Smith 7/24/2019

DESCRIPTION
APPROVED

By: *5/13/2019*



www.mcpeeklandsurveying.com
email: brian@mcpeeklandsurveying.com
340 Robin Hood Ln., * Zanesville, Oh 43701 * 740.704.6073

PARCEL NO.

Part of: 84-29-01-02-000 (±0.492 Ac.)
Part of: 84-29-01-02-000 (±0.073 Ac.)
All of: 84-29-01-02-000 (±0.565 Ac.)