

- LEGEND**
- PIN (SET) 5/8" REBAR CAPPED
(C R HARKNESS PLS#6885)
 - PIN (FOUND)
 - ⊙ PIPE (FOUND)
 - △ POINT (UNMARKED)

the bearings on this plat are based on State Plane
Coordinate Grid (Ohio Sount 1983) derived from GPS
Observations

Approved For Transfer
No On-Lot Sewage
Date 12/9/08
Ed Sw
Zanesville - Muskingum Co.
Health Department

Situated in the State of Ohio, County
of Muskingum, City of Zanesville:

Being a proposed vacation of a portion
of La Fayette Street as shown on the
Plat of Eastman's Addition recorded in
Plat Book 1, Page 267.

**SURVEYOR'S NOTES &
REFERENCES:**

Muskingum County Tax Maps and
Orthophotos of the area. Tax Plats
of Zanesville.
Note #1- Additional survey information
is available on the Plat of Survey
(Job #1736 Plat #01), dated
11/25/2008 covering a larger
portion of the Fraternal Order of
Eagles property.

**Lots 8-21 of Eastman's addition owned by
The Fraternal Order of Eagles**

Lot #8	Parcel # 84-31-02-33-000
Lot #9	Parcel # 84-31-02-34-000
Lot #10	Parcel # 84-31-02-35-000
Lot #11	Parcel # 84-31-02-36-000
Lot #12	Parcel # 84-31-02-37-000
Lot #13	Parcel # 84-31-02-39-000
Lot #14	Parcel # 84-31-02-40-000
Lot #15	Parcel # 84-31-02-02-000
Lot #16	Parcel # 84-31-02-02-000
Lot #17	Parcel # 84-31-02-02-000
Lot #18	Parcel # 84-31-02-02-000
Lot #19	Parcel # 84-31-02-02-000
Lot #20	Parcel # 84-31-02-02-000
Lot #21	Parcel # 84-31-02-02-000
Lot #22	Parcel # 84-31-02-32-000


DESCRIPTION

APPROVED
By [Signature] 12/12/08


**Property Owners and
Deed References:**

- R6 - OR Vol 1581, Page 472
- R7 - OR Vol 1814, Page 217
- R8 - OR Vol 2137, Page 218
- R9 - DB Vol 1109, Page 80
- R10 - OR Vol 1537, Page 80

This plat was prepared by C.
Harkness Surveying & Mapping Inc. in
accordance with Chapter 37 of
the Administrative Code. It is
intended to be used for the legal
transfer to determine if any
easements of record or otherwise
encroachments are indicated.

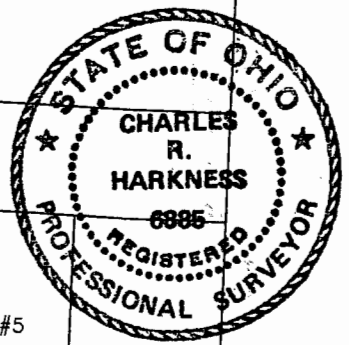

Charles R. Harkness
Charles R. Harkness PLS #6885

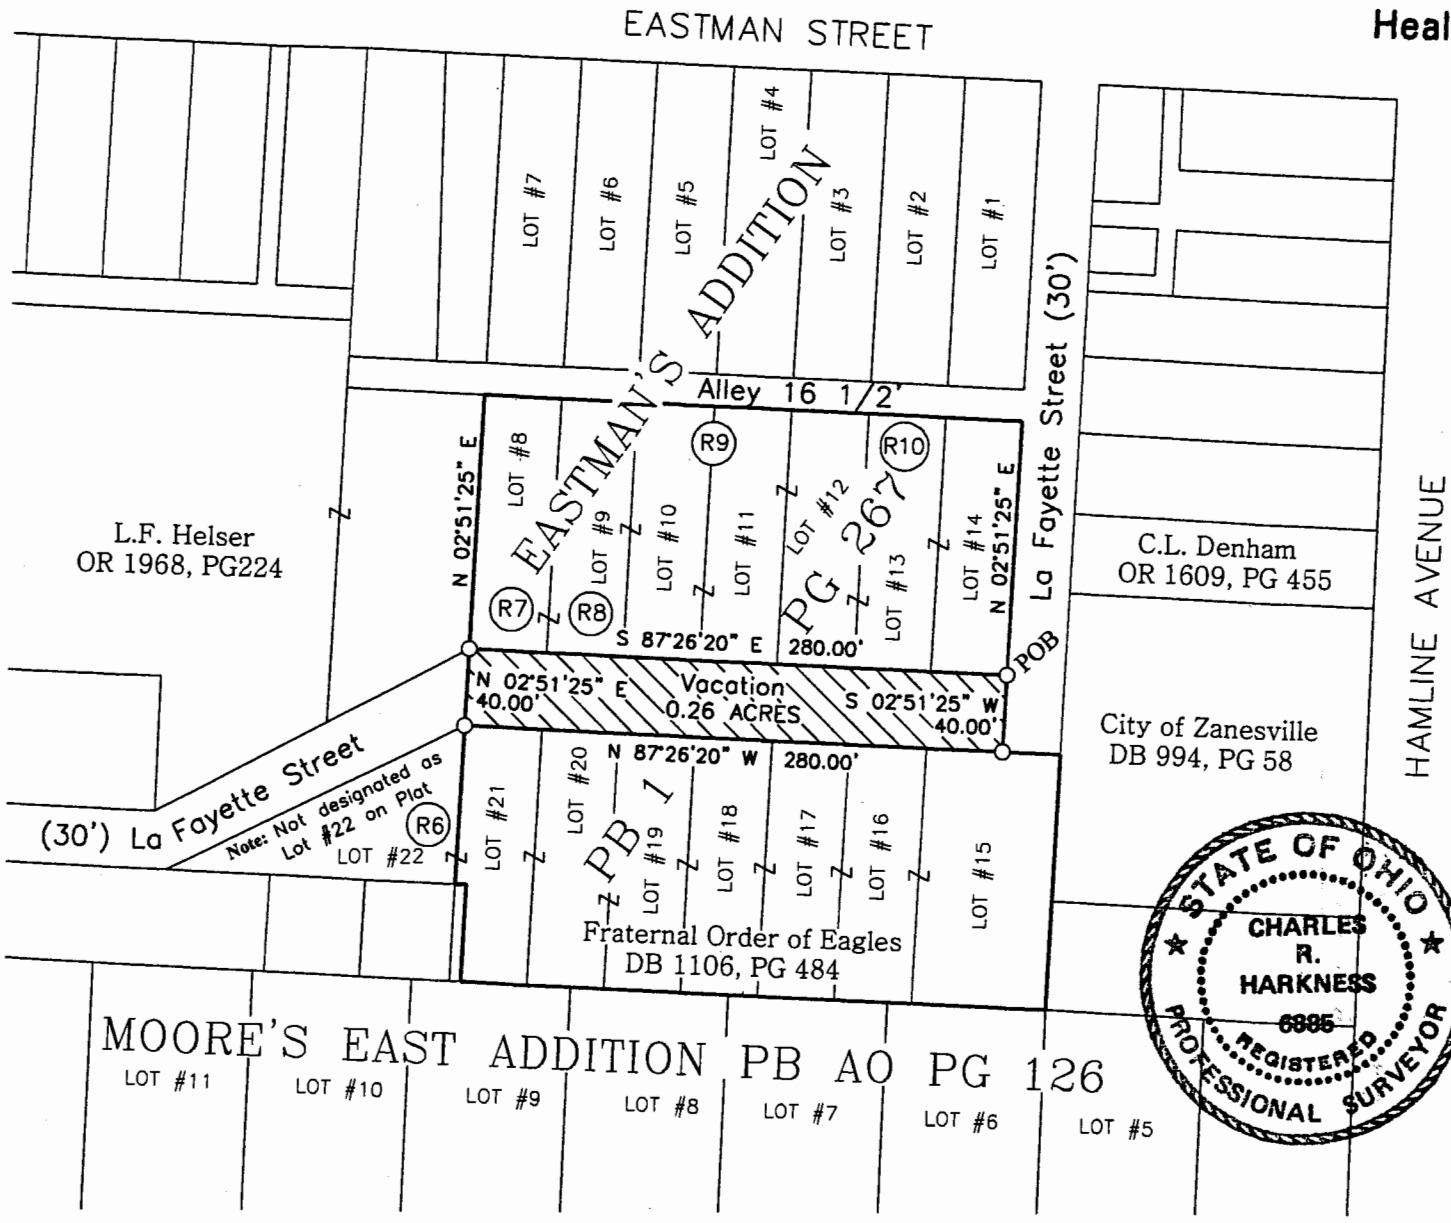

SURVEY FOR:	
Fraternal Order of Eagles	
SURVEYED: 11/25/08	DRAWN: 11/25/08
TWP: RANGE: CITY: Zanesville CO: Muskingum ST: Ohio	
HARKNESS SURVEYING & MAPPING, INC.	
8205 OLD TOWN ROAD	
ROSEVILLE, OHIO 43777	
PHONE/FAX (740) 849-0122	
JOB NUMBER	DRAWING / SHEET NUMBER
Job# 1736	Plat: Street Vacation