
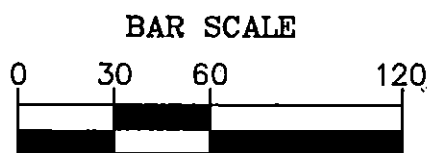


PLAT OF SURVEY  
0.086 ACRE PARCEL

SITUATED IN THE NEW 4TH WARD, CITY OF ZANESVILLE,  
MUSKINGUM COUNTY, STATE OF OHIO, U.S.M.L.  
AND PART OF LOT 96 OF BLANDY'S HILL ADDITION, PB 2, PG 18

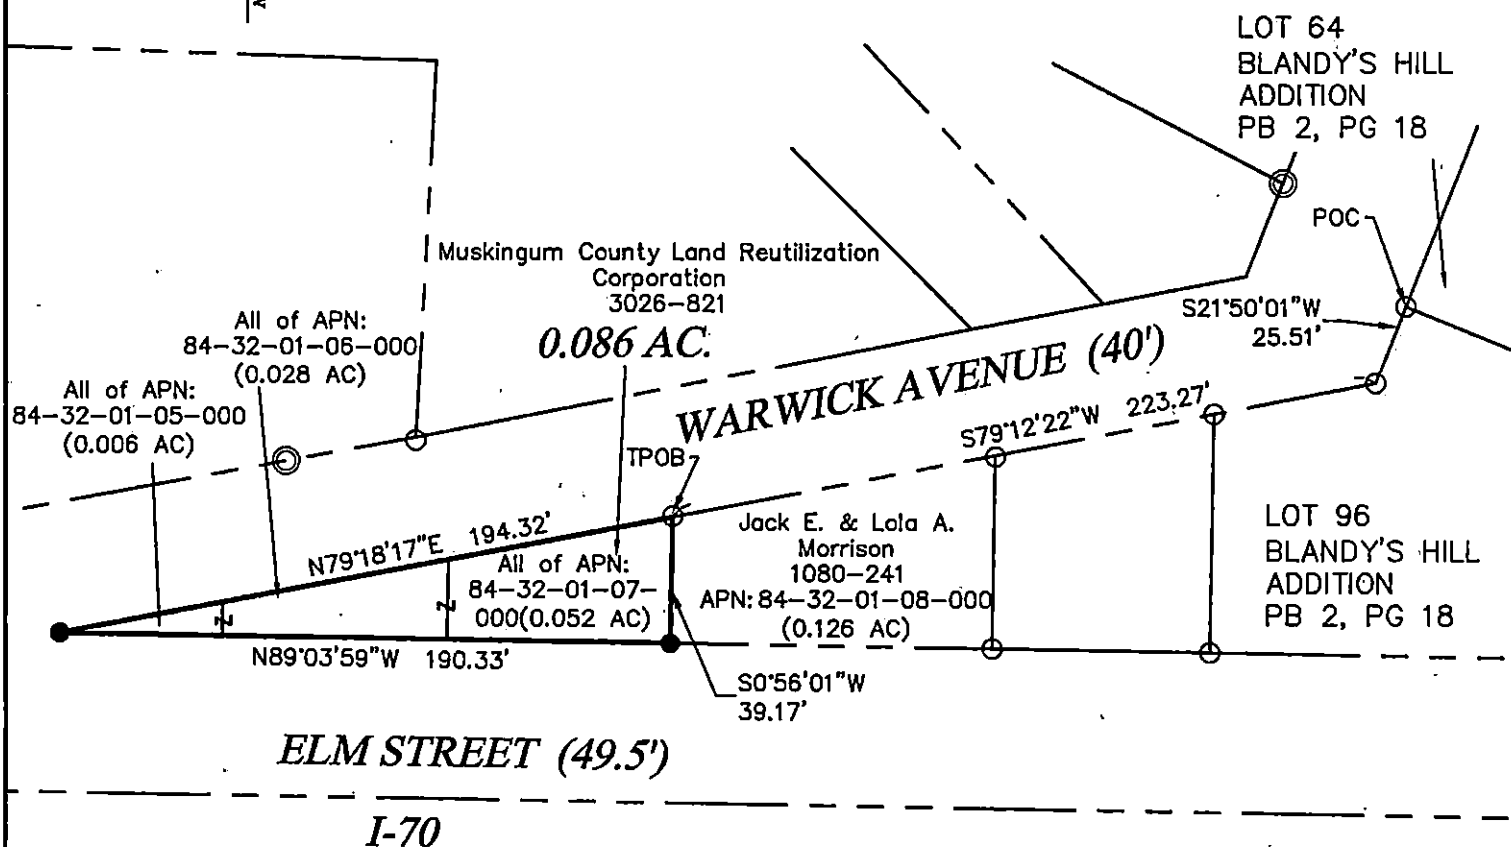

( IN FEET )  
1 inch = 60 ft.

DESCRIPTION  
APPROVED

By: *[Signature]*

LEGEND

- 5/8" Dia. Iron Pin Found
- ⊙ 3/4" O.D. Iron Pipe Found
- Iron Pin Set 5/8" Dia x 30" L rebar w Org ID Cap

BASIS OF BEARINGS

Ohio State Plane Grid, South Zone, NAD83(2011)

PROJ. NO. 21296

I hereby certify that this plat represents a true and accurate survey made under my direct supervision of the parcel herein shown and all measurements were made in accordance with Chapter 4733-27 of the Ohio Administrative Code.



OFFICE COPY  
NOT RECORDABLE

Todd D. Willis, PS  
Reg. No. S-7996  
Willis Engineering & Surveying  
740-739-4030