




84-32-02-24-000 A

# KEVIN CANNON SURVEYING

7945 Twp. Rd. 114 NE  
New Lexington, Ohio 43764  
(740) 342-2835



Bearings shown are to an assumed meridian and are used to denote angles only.  
Data References: USGS maps, Tax maps, deed descriptions and existing monumentation.  
This survey is subject to any facts that may be disclosed by a full and accurate title search.

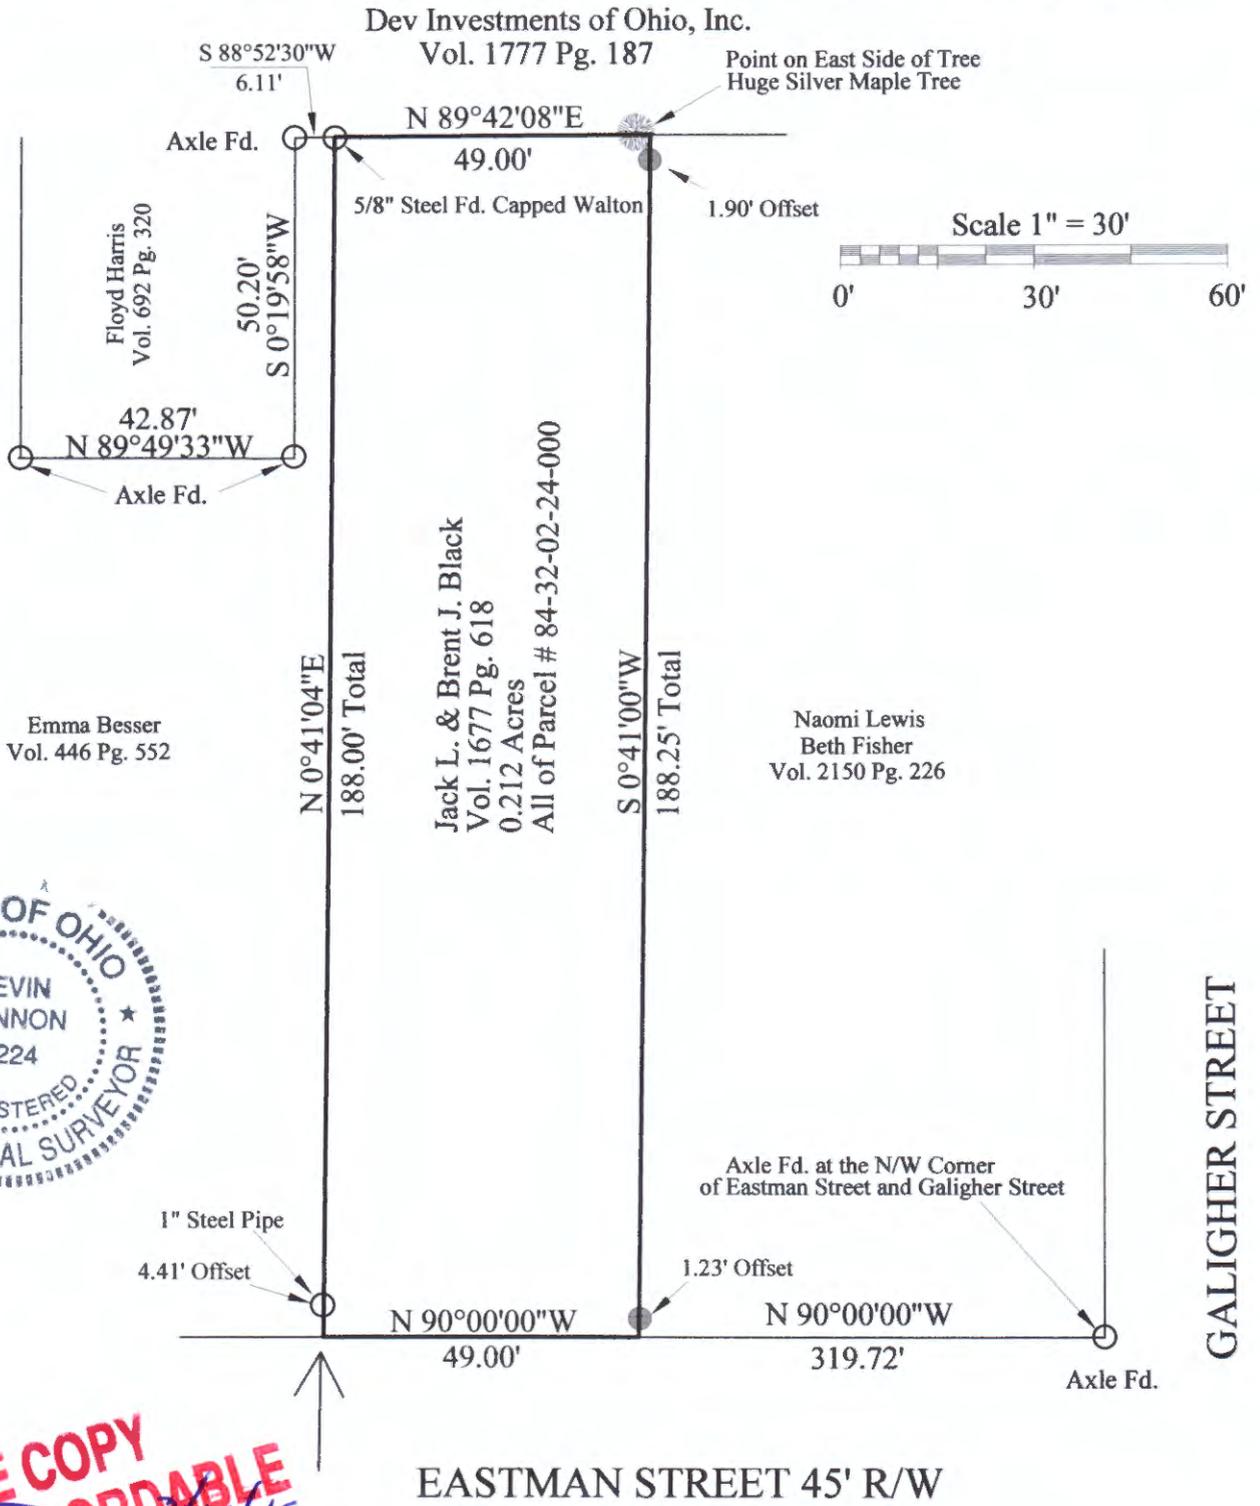

**OFFICE COPY  
NOT RECORDABLE**  
Kevin Cannon  
Reg. 7224  
Date 5/1/15

DESCRIPTION  
APPLIED  
By: [Signature]

## LEGEND

Survey for: Clay Huber  
State: Ohio  
County: Muskingum  
T-1, R-7  
City or Village: Zanesville  
Subdivision: N/A

- Iron Pin Set 5/8" Rebar With Plastic Id Stamped CLS 7224
- Iron Pin Found
- ⊗ Post
- X-X- Fence
- ➔ Basis of Bearings