

**MUSKINGUM COUNTY
CITY OF ZANESVILLE
FALLS TOWNSHIP
QTR. TWP. 4, T1N, R8W, U.S.M.L.**



PID NO. **93006**


R/W DESIGNER CS
R/W REVIEWER LW

CENTERLINE PLAT
STA. 545+00 TO STA. 570+00 I.R. 70

MUS-70-10.49

4 / 17

2218
2231

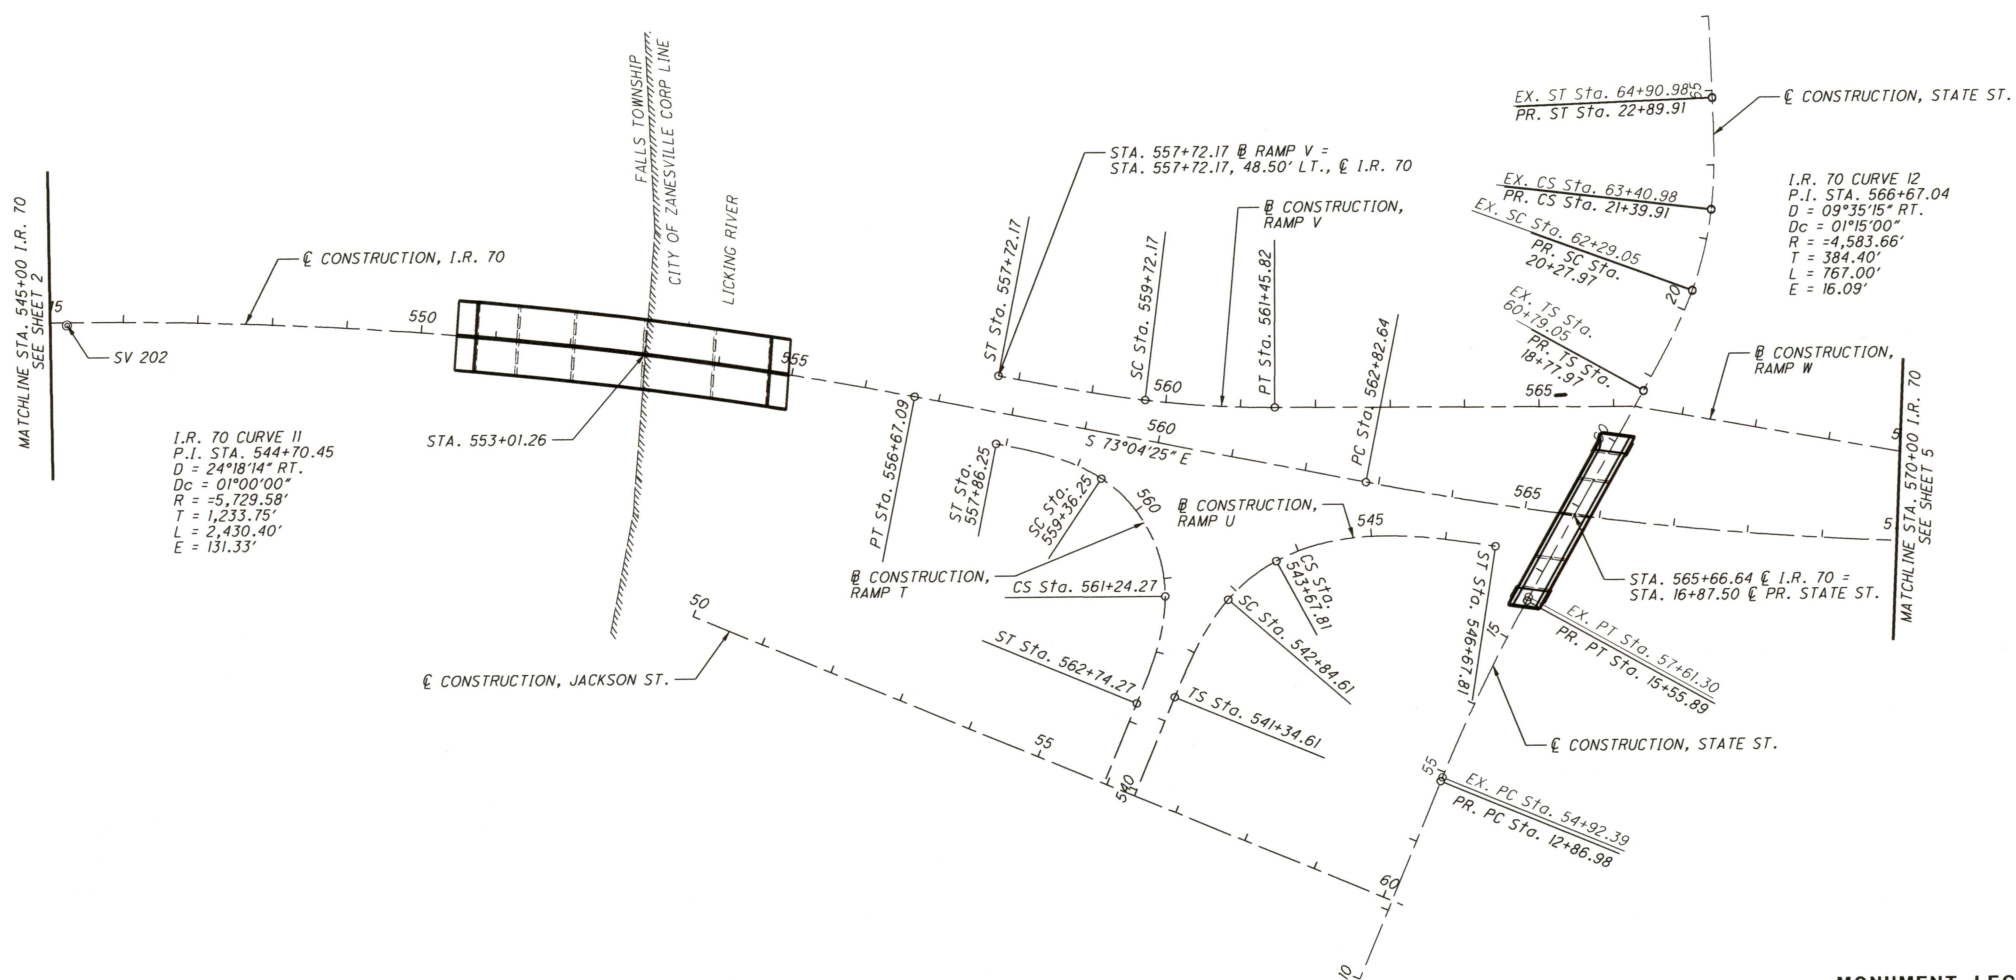

I.R. 70 CURVE 12
P.I. STA. 566+67.04
D = 09°35'15" RT.
Dc = 01°15'00"
R = 4,583.66'
T = 384.40'
L = 767.00'
E = 16.09'

I.R. 70 CURVE 11
P.I. STA. 544+70.45
D = 24°18'14" RT.
Dc = 01°00'00"
R = 5,729.58'
T = 1,233.75'
L = 2,430.40'
E = 131.33'

MONUMENT LEGEND

- EXISTING R/W MONUMENT BOX
- ▣ PROPOSED R/W MONUMENT BOX
- ⊙ EXISTING CONCRETE MONUMENT
- PROPOSED CONCRETE MONUMENT
- ⬮ RAILROAD SPIKE FOUND
- ✱ RAILROAD SPIKE SET
- I.R.F. IRON PIN FOUND
- ⊙ I.R.F. IRON PIN FOUND W/ ID CAP
- I.R.S. IRON PIN SET W/ ID CAP
- ⊙ I.R.F. IRON PIPE FOUND
- ⊙ I.R.S. IRON PIPE SET
- ⬮ P.K. P.K. NAIL FOUND
- ✱ P.K.S. P.K. NAIL SET

SETTING OF ALL MONUMENTS SHALL BE PERFORMED BY A SURVEYOR REGISTERED IN THE STATE OF OHIO. THE MONUMENT ASSEMBLIES AND REFERENCE MONUMENTS WILL BE INSTALLED BY THE CONTRACTOR AT THE TIME OF CONSTRUCTION. THE IRON PIN AND CAP (WHEN REQUIRED) ARE TO BE INSTALLED BY THE CONTRACTOR'S SURVEYOR.

CHANGES OR ALTERATIONS TO THE LOCATION OF ANY MONUMENTS SHOWN IN THIS TABLE, REQUIRE PRIOR APPROVAL FROM THE DISTRICT REAL ESTATE ADMINISTRATOR OF THE OHIO DEPARTMENT OF TRANSPORTATION. IN THE EVENT THAT CHANGES OR ALTERATIONS ARE APPROVED, A REVISED CENTERLINE PLAT WITH THE NEW LOCATIONS SHALL BE RECORDED IN THE APPLICABLE COUNTY RECORDS AND THE OHIO DEPARTMENT OF TRANSPORTATION. SPECIFICATIONS FOR MONUMENT ASSEMBLIES, REFERENCE MONUMENTS AND RIGHT OF WAY MONUMENTS ARE SHOWN ON STANDARD CONSTRUCTION DRAWING RM-1.1.