

MUSKINGUM COUNTY CITY OF ZANESVILLE

STRUCTURE KEY

- RESIDENTIAL
- COMMERCIAL
- OUT-BUILDING



PID NO.
93006


R/W DESIGNER
CS
R/W REVIEWER
LW

RIGHT OF WAY BOUNDARY SHEET
PARCELS 15&16 AT UNDERWOOD ST

MUS-70-10.49

16 / 17

2230
2231

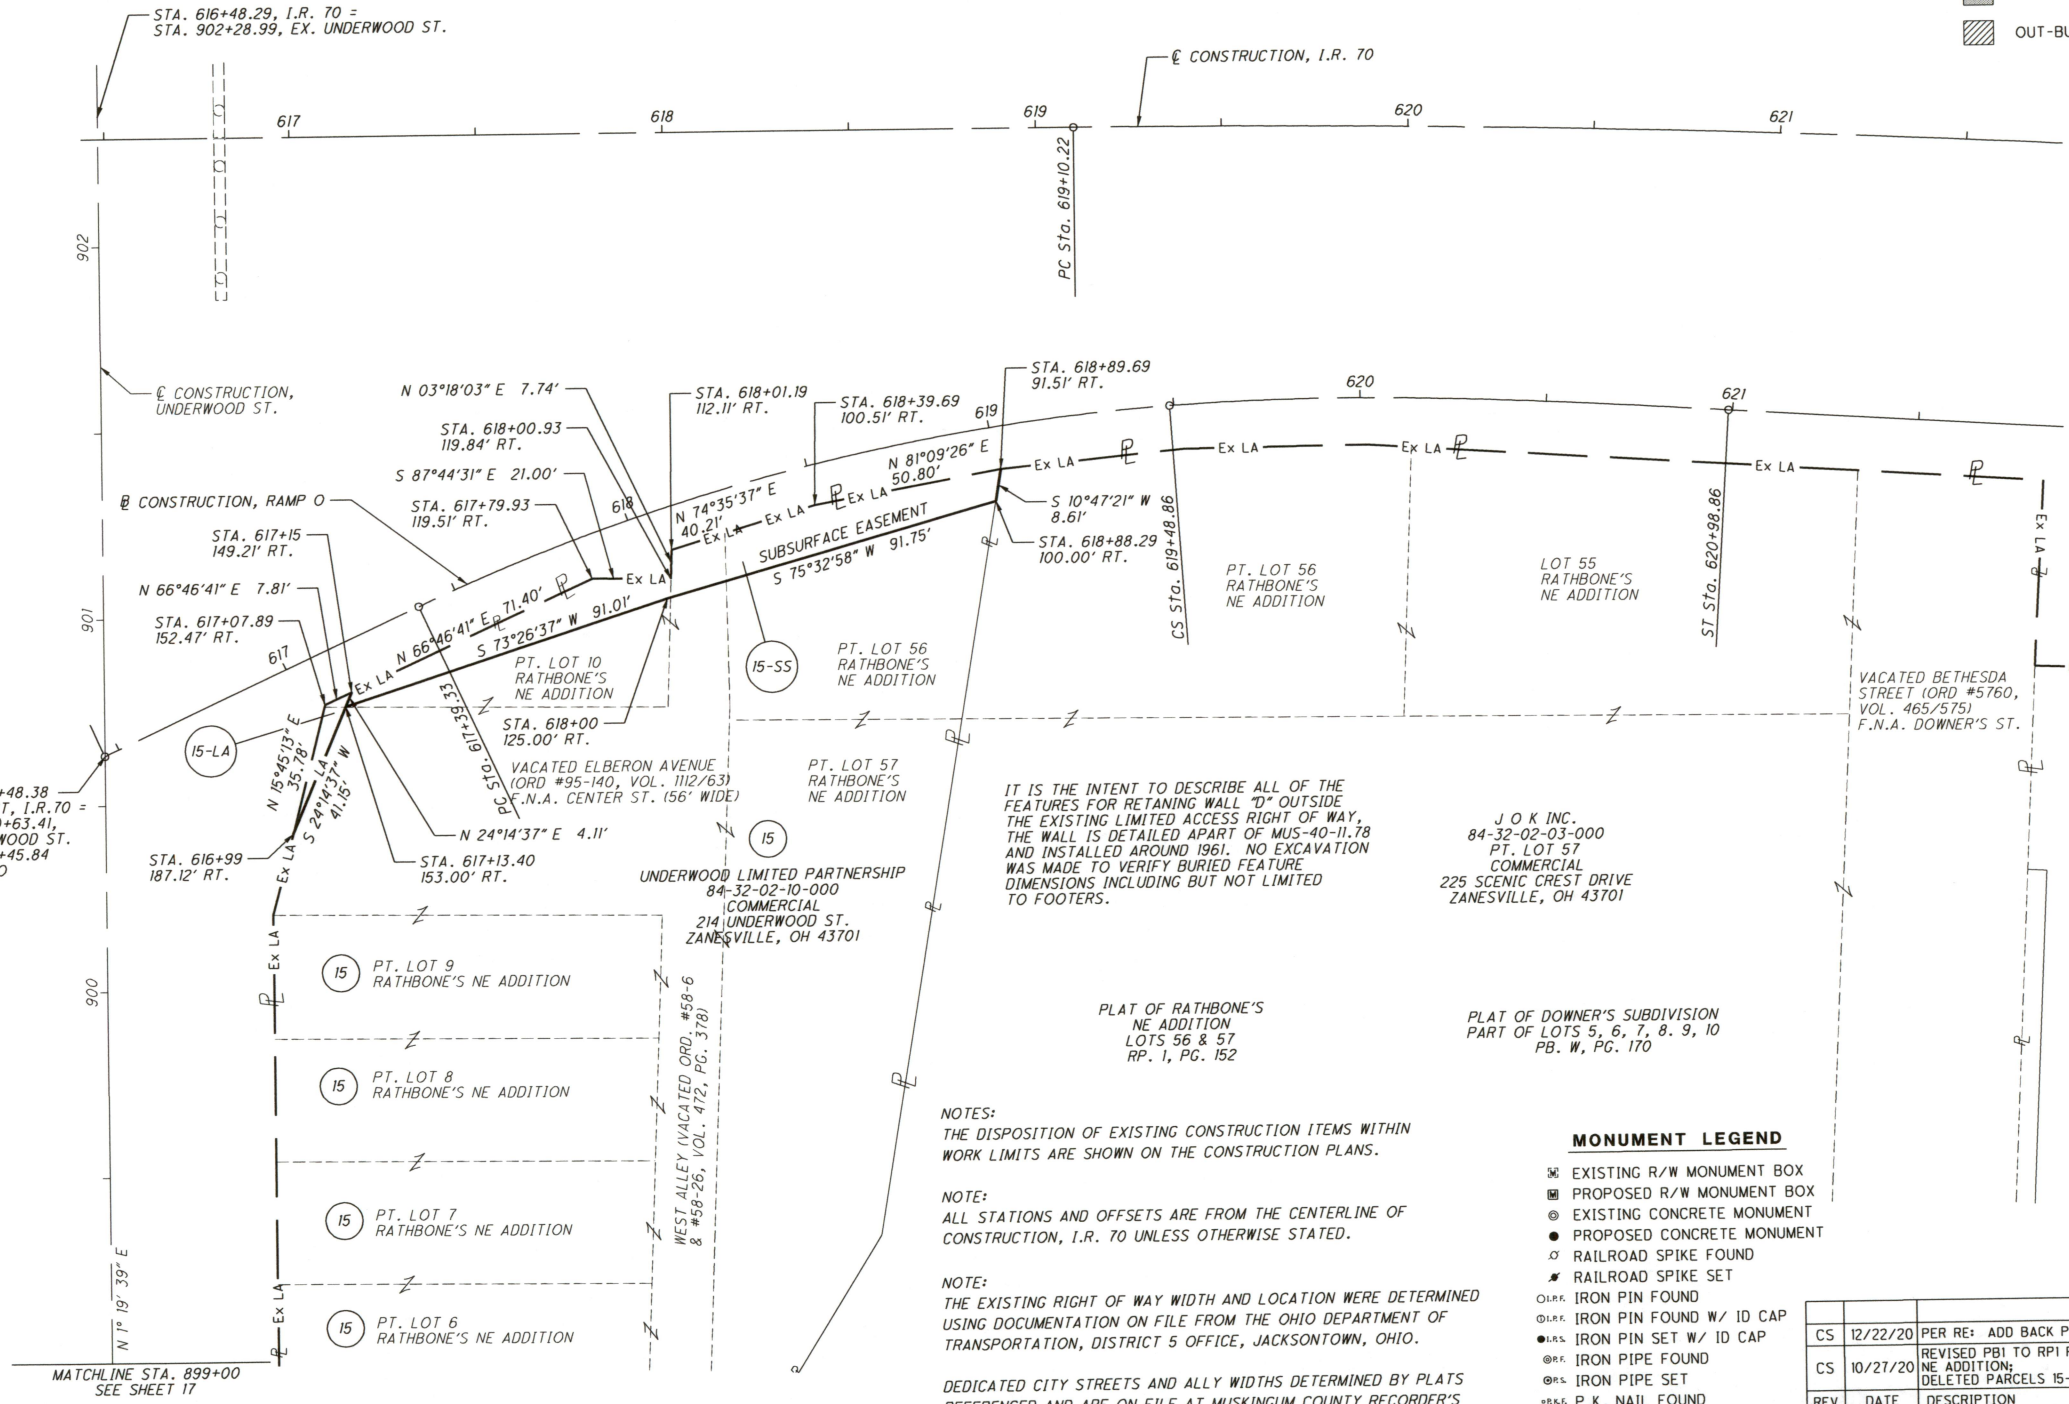

MONUMENT LEGEND

- EXISTING R/W MONUMENT BOX
- PROPOSED R/W MONUMENT BOX
- EXISTING CONCRETE MONUMENT
- PROPOSED CONCRETE MONUMENT
- RAILROAD SPIKE FOUND
- RAILROAD SPIKE SET
- IRON PIN FOUND
- IRON PIN FOUND W/ ID CAP
- IRON PIN SET W/ ID CAP
- IRON PIPE FOUND
- IRON PIPE SET
- P.K. NAIL FOUND
- P.K. NAIL SET

REV	DATE	DESCRIPTION
CS	12/22/20	PER RE: ADD BACK PARCEL 15-SS
CS	10/27/20	REVISED PBI TO RPI FOR RATHBONE'S NE ADDITION; DELETED PARCELS 15-SS & 16-SS
COMPLETION DATE: 3/19/2020		