

SITUATED IN:


State of Ohio, County of Muskingum, City of Zanesville, and being part of the Third Ward of the City of Zanesville.

BASIS OF BEARINGS

Bearings are based on an assumed north meridian, and are for angular calculations only.

REFERENCES

OR 2191-892
Blandy Hill
Addition
Pl. Bk. 2, Page
18

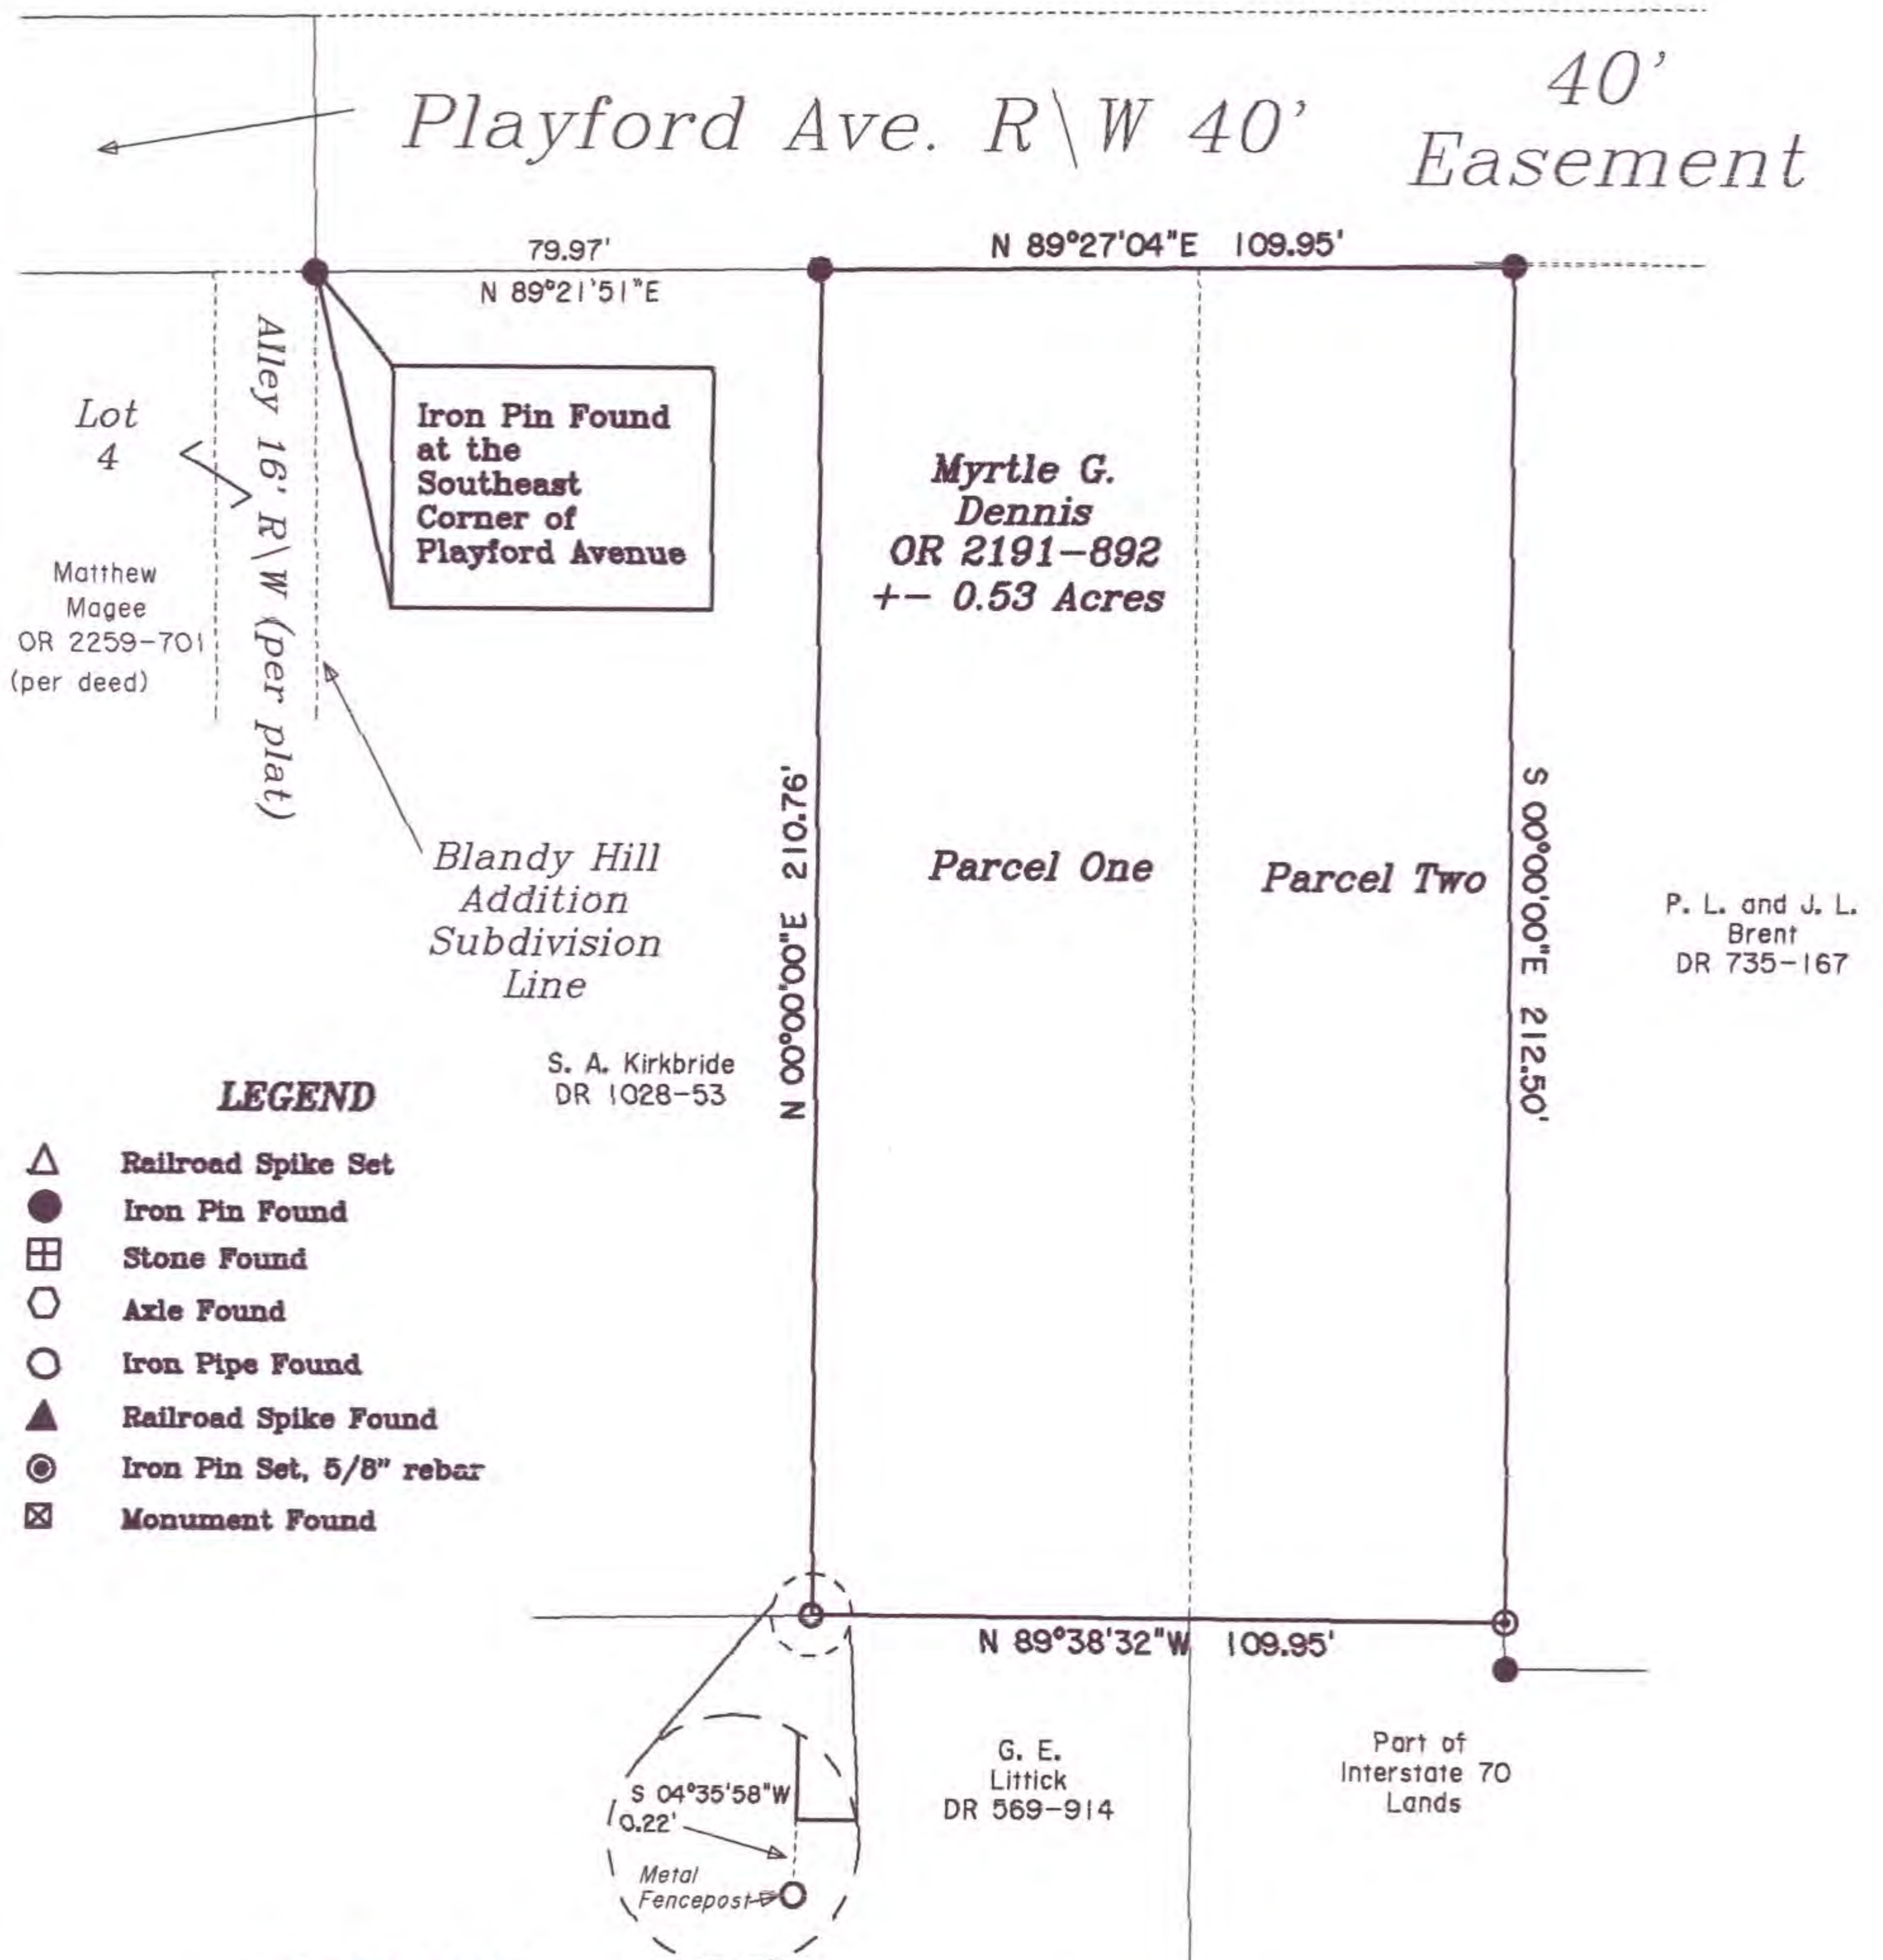


LEGEND

- △ Railroad Spike Set
- Iron Pin Found
- ⊞ Stone Found
- Axle Found
- Iron Pipe Found
- ▲ Railroad Spike Found
- ⊙ Iron Pin Set, 5/8" rebar
- ⊞ Monument Found

PARCEL NO.S

All of: 84-39-01-23-000 +/- 0.29 Acres
All of: 84-39-01-24-000 +/- 0.24 Acres

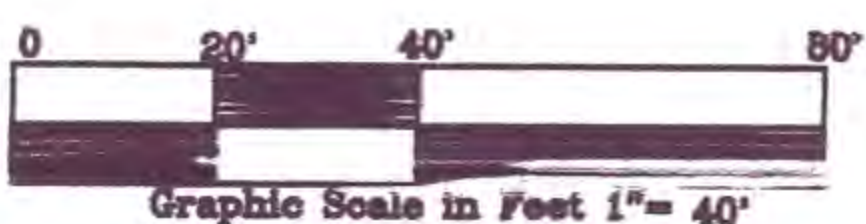

Jack D. Newcome 12-30-11
Jack D. Newcome Date
Reg. Surveyor No. 7321

DESCRIPTION
APPROVED
By: *[Signature]* 12/30/11

Newcome Surveying Company
6515 Ballard Road
Nashport, Ohio
740-452-5796