

N



1"=40'

BASE OF BEARINGS
TRUE NORTH BY SUN
HOUR ANGLE

0 1/2" SOLID IRON BAR FD.
0 5/8" X 30" IRON PIN SET


REFERENCE LIST

VOL. 993, P. 225
VOL. 563, P. 924
VOL. 959, P. 333
VOL. 730, P. 178
VOL. 915, P. 262

P.B. 1, P. 262
P.B. 1, P. 124
ZANE E. QUAD
TAX MAPS

MAP SHOWING SURVEY FOR
FRANK & JANE HASTINGS IN
3RD. QTR, TWP. 1, RA. 7
FORMERLY WASHINGTON TWP.
NOW CITY OF ZANESVILLE
MUSKINGUM CO., OHIO

AUDITORS PARCEL
NO. 80-84-46-01-02

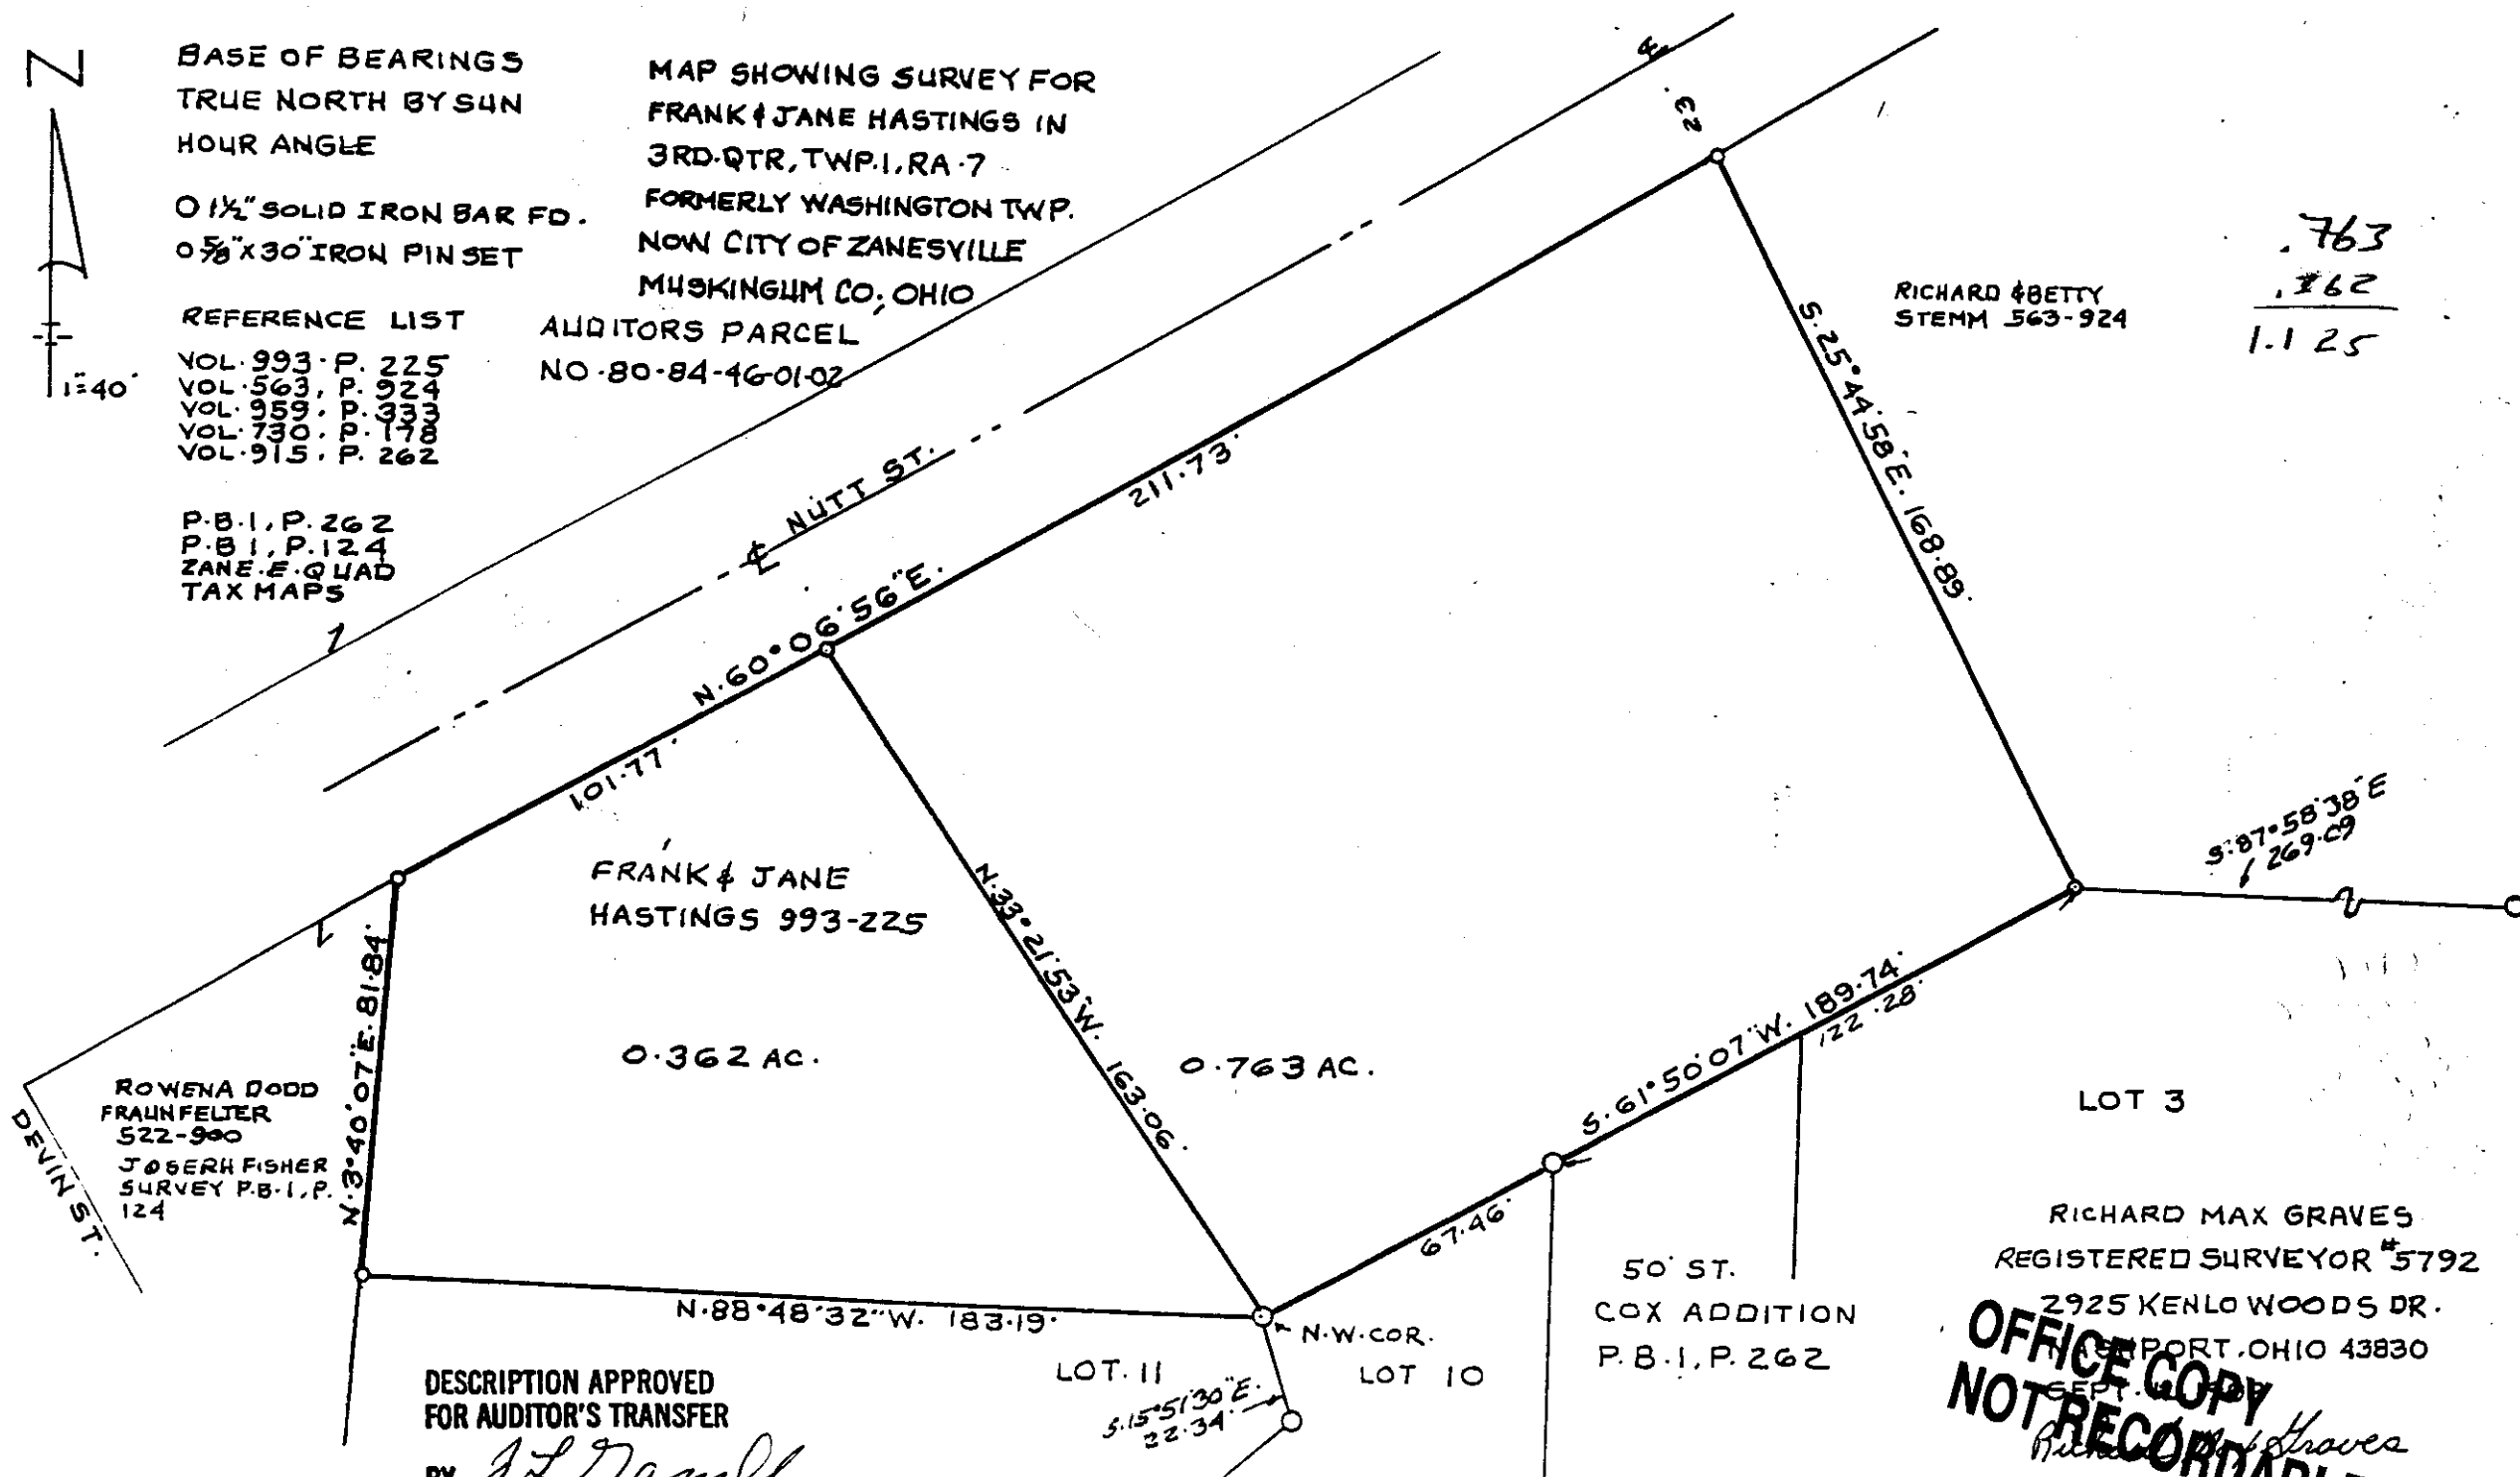

763
162
1.125

RICHARD & BETTY
STEMM 563-924

LOT 3

RICHARD MAX GRAVES
REGISTERED SURVEYOR #5792

2925 KENLO WOODS DR.
MARIETTA, OHIO 43830

OFFICE COPY
NOT RECORDABLE
Richard Max Graves

DESCRIPTION APPROVED
FOR AUDITOR'S TRANSFER

BY J. L. Hamill
9-19-88