


BASE OF BEARINGS IS TRUE NORTH
 BY AN OBSERVATION OF THE SUN
 0 1/2" SOLID IRON BAR FOUND
 0 5/8" x 30" REBAR FOUND CAPED GRAVES NO. 5792
 8" IP INSIDE 1 1/2" PIPE FQ.

MAP SHOWING REMAINING PROPERTY CO. 691AC
 OF FRANK & JANE HASTINGS AT 860 NUTT ST.
 VOL. 993, PG. 225 OLD 3RD. QTR. TWP. 1,
 RANGE 7 WASHINGTON TWP. NOW
 CITY OF ZANESVILLE, MUSKINGUM
 COUNTY, OHIO

REFERENCE LIST
 VOL. 993, P. 225
 RB. 1, PG. 124
 SURVEYS by R.M. GRAVES #5792

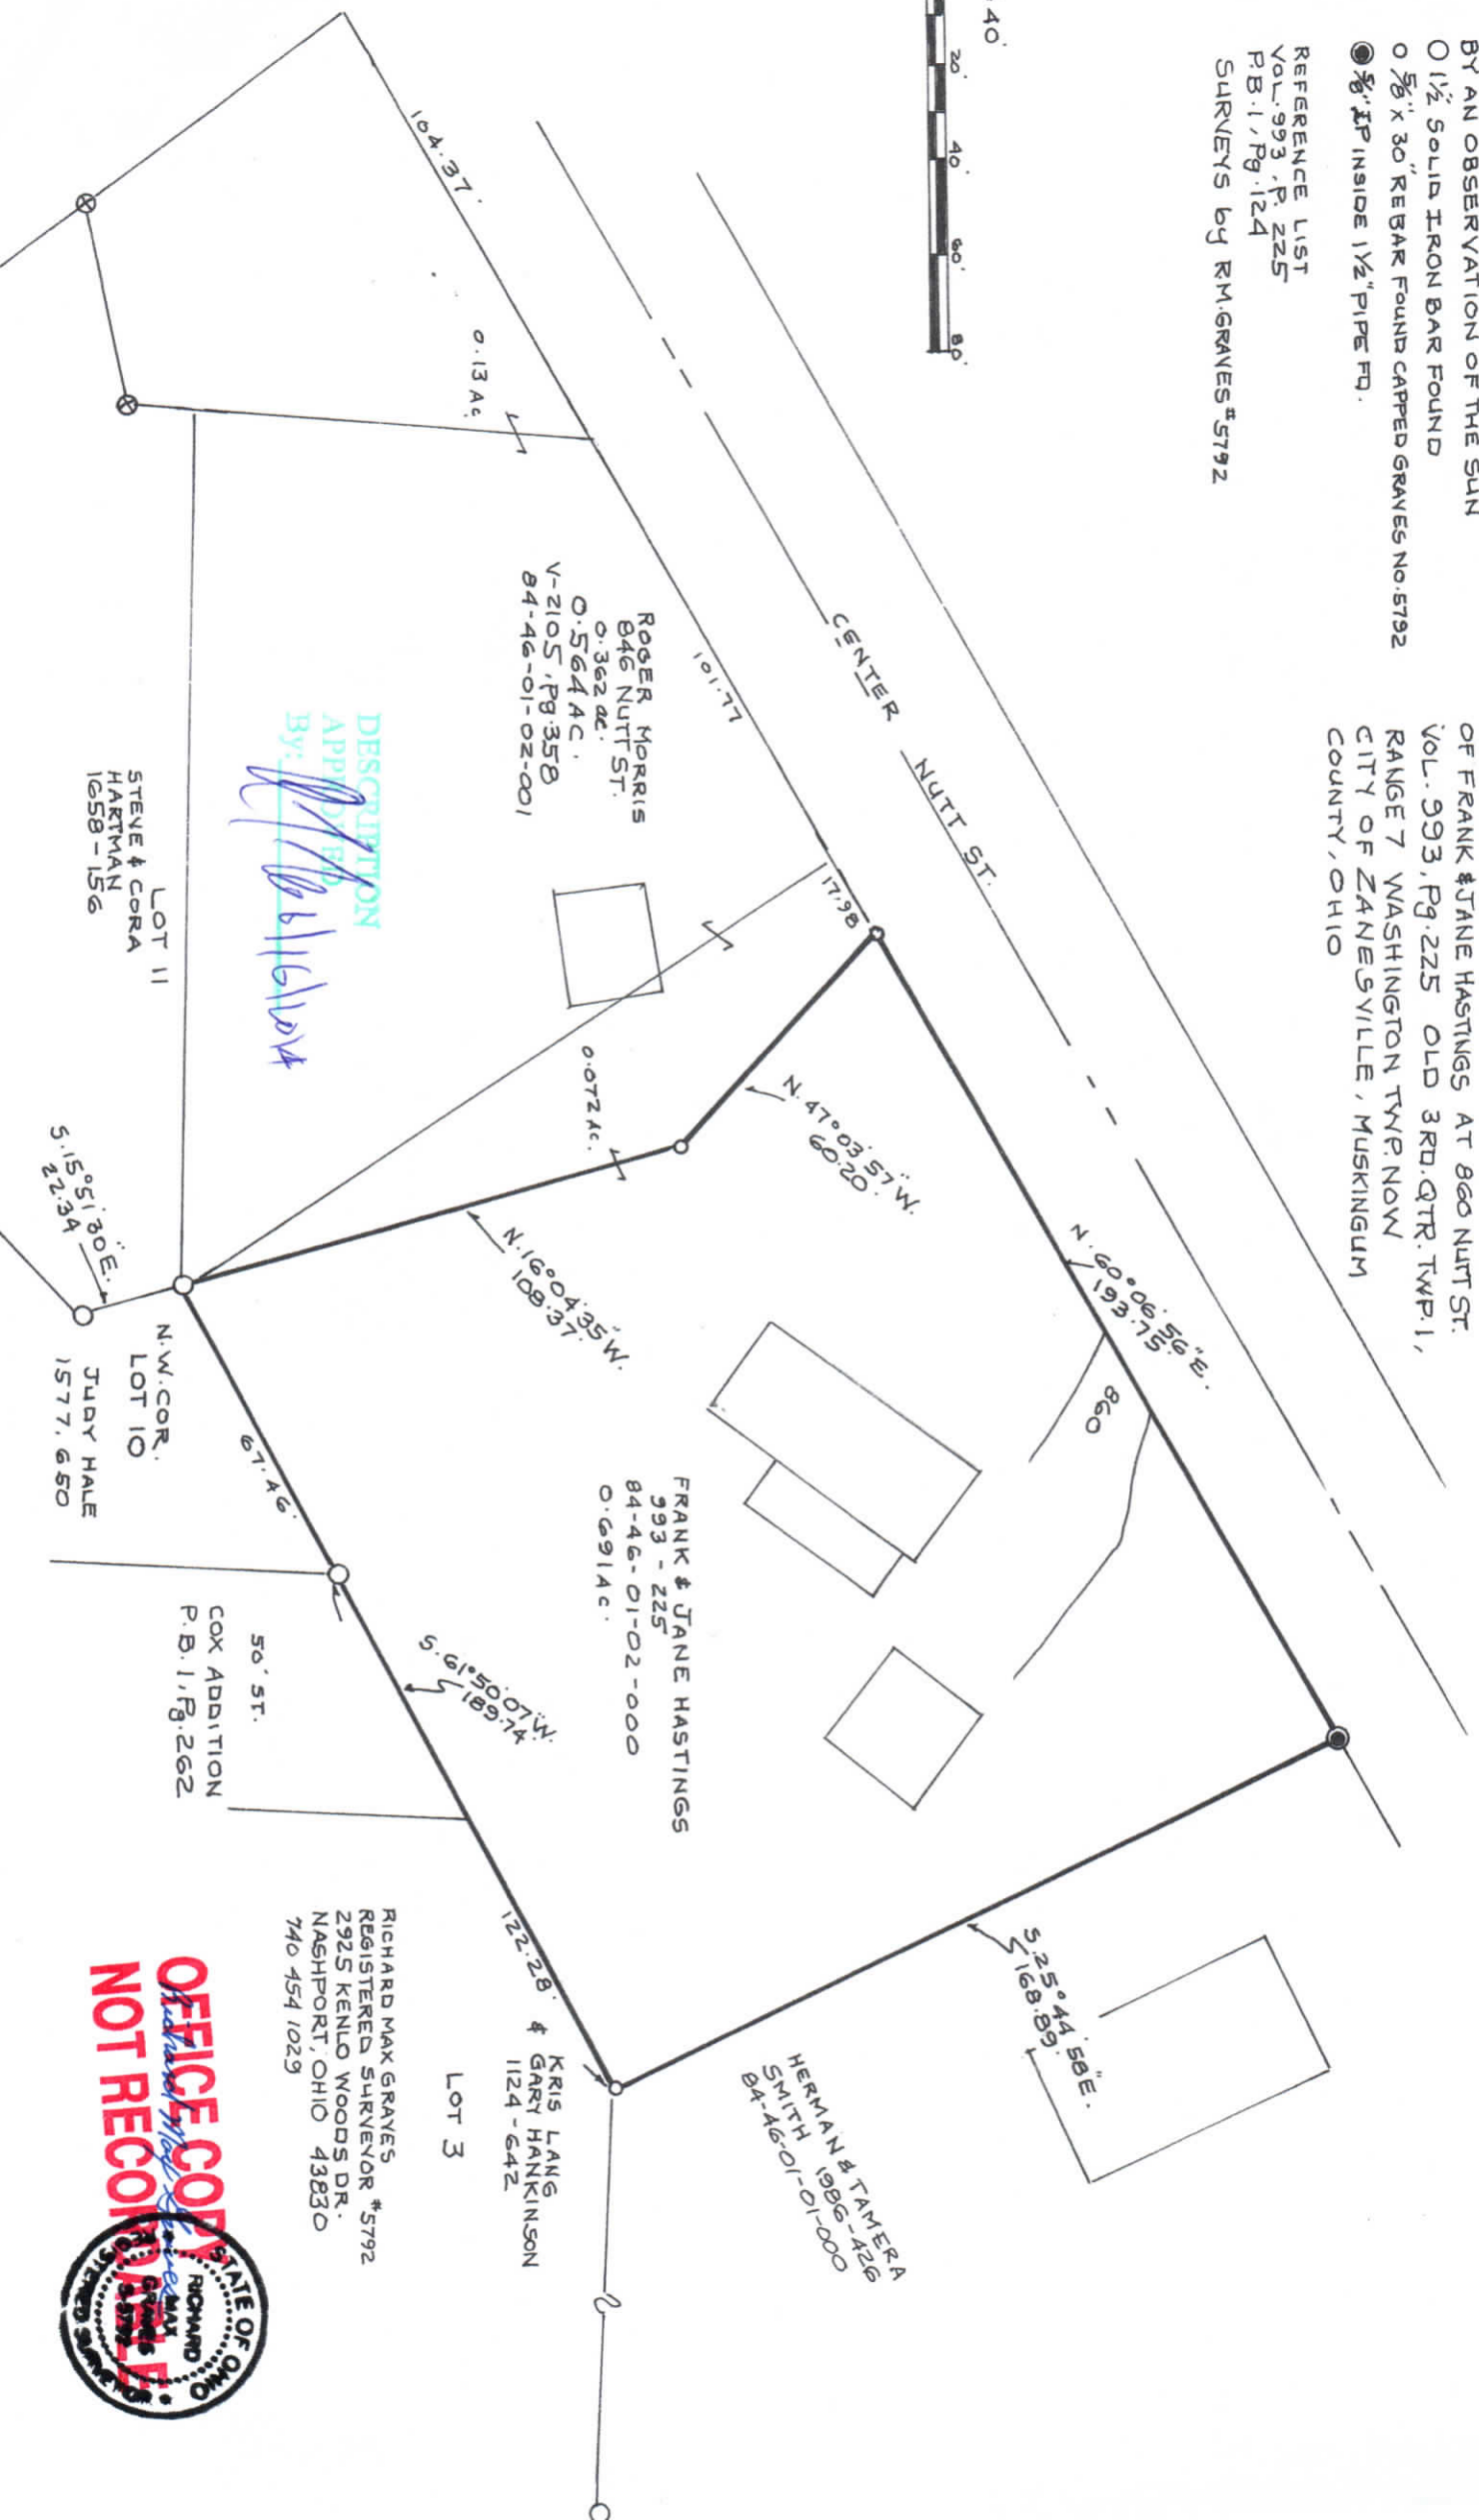

RICHARD MAX GRAVES
 REGISTERED SURVEYOR #5792
 2925 KENLO WOODS DR.
 NASHPORT, OHIO 43830
 740 454 1029

OFFICE COPY
 NOT RECORDED



