


84-46-02-04-000

Phone and Fax: 740-453-8448

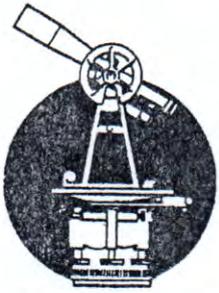

SURVEYING & MAPPING

L. Peter Dinan & Associates

27 South Sixth Street

P.O. Box 55, Zanesville, Ohio 43702-0055

Description For Conveyance

0.03 Acres

All of Parcel #80-84-46-02-04-000

Situated in the State of Ohio, County of Muskingum, City of Zanesville.

Being a part of Lot 4 in Gattrell Street Addition as recorded in Plat Book 3, Page 45 bounded and described as follows:

Beginning at an iron pin placed at the northwest corner of said Lot 4; thence along the north line of Lot 4 and the south line of Gattrell Street south 46 degrees 21 minutes 09 seconds east 7.07 feet to an iron pin placed; thence south 35 degrees 19 minutes 19 seconds west 173.0 feet to an iron pin placed; thence north 52 degrees 15 minutes 04 seconds west 7.01 feet to an iron pin placed at the southwest corner of said Lot 4; thence along the west line of said Lot 4 north 35 degrees 19 minutes 19 seconds east 173.73 feet to the place of beginning, containing three hundredths (0.03) of an acre more or less.

This description written from a survey made by L. Peter Dinan, Registered Surveyor #5451, July 21, 2014.

DESCRIPTION APPROVED

By:

L. Peter Dinan
7/21/2014


**OFFICE COPY
NOT RECORDABLE**



84-46-02-04-000A



L. PETER DINAN & ASSOCIATES
27 SOUTH SIXTH STREET
ZANESVILLE, OHIO

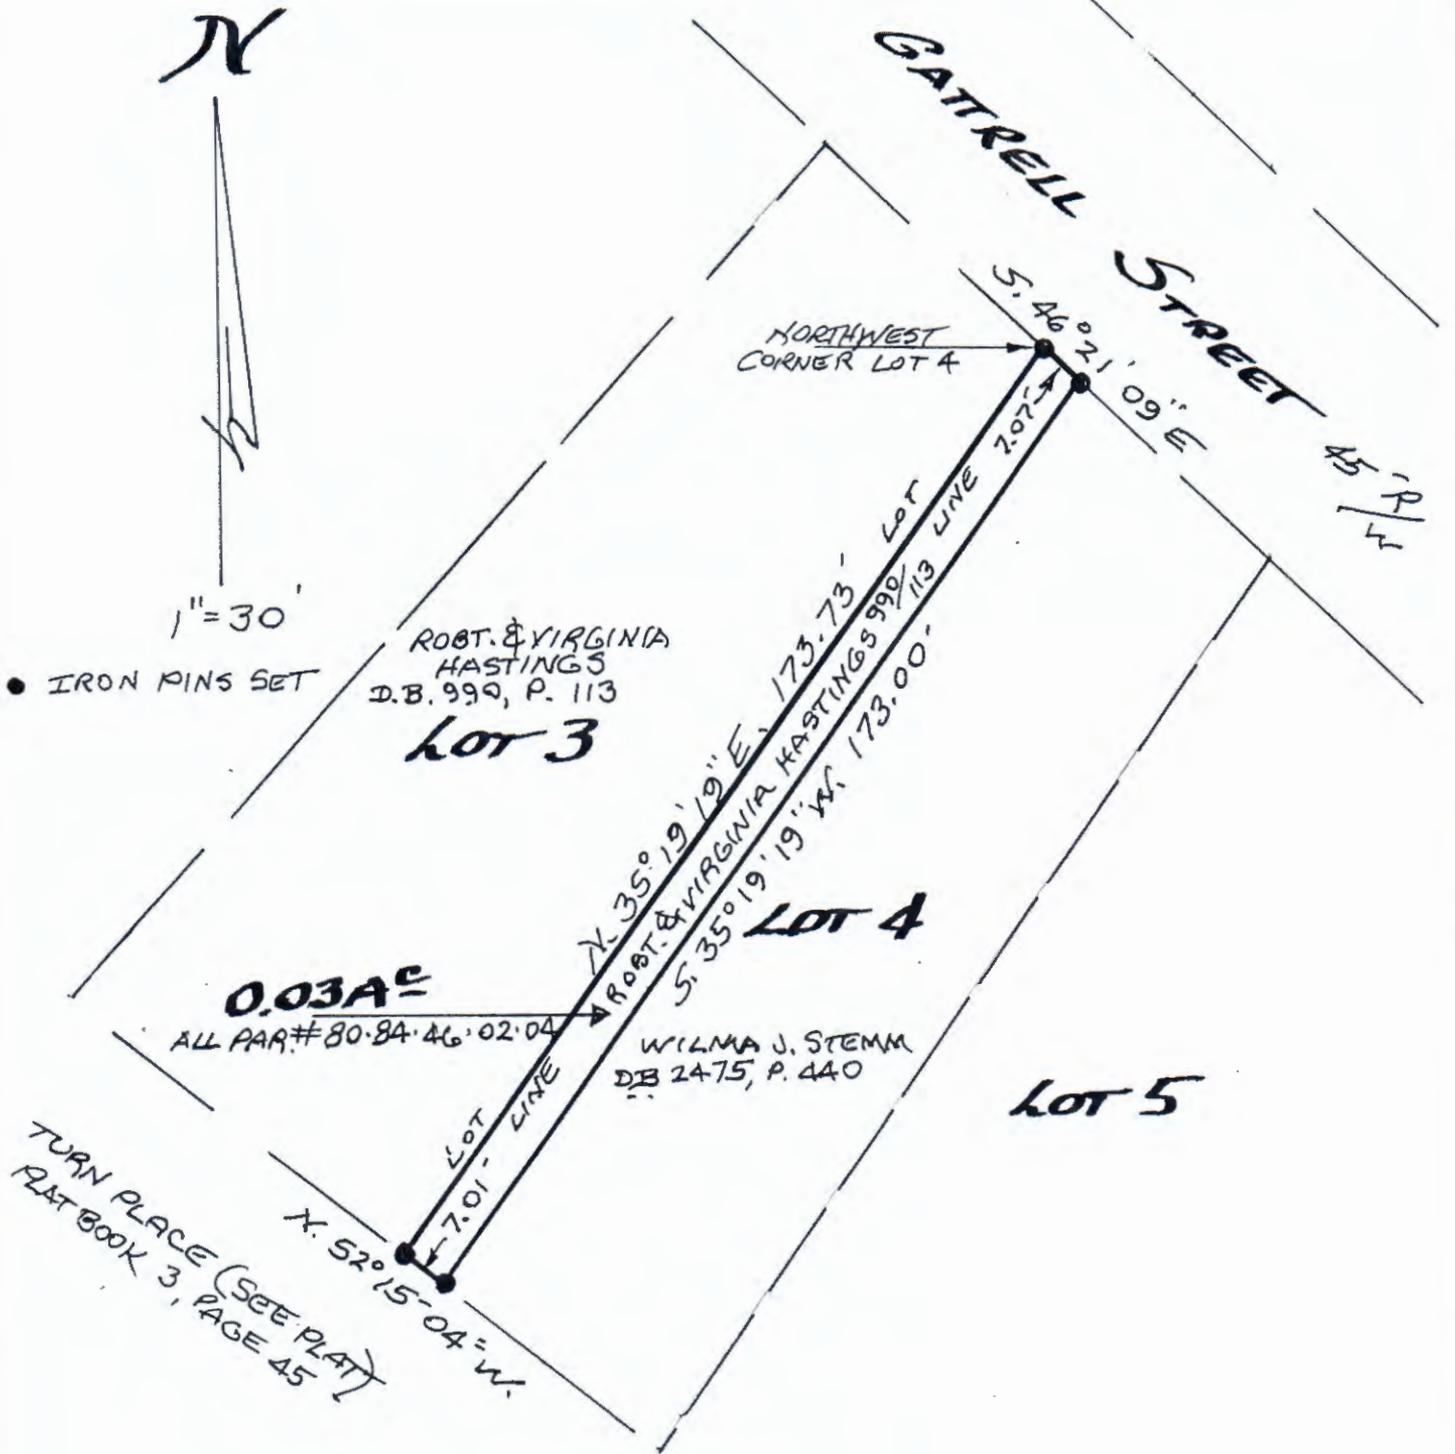

PART OF LOT 4
GATRELL STREET ADDITION
CITY OF ZANESVILLE
MUSKINGUM COUNTY, OHIO

JULY 18, 2014

DESCRIPTION
APPROVED
By: *[Signature]* 7/18/2014



OFFICE COPY

NOT RECORDABLE

L. PETER DINAN
REGISTERED SURVEYOR #5451