

SITUATED IN:

State of Ohio, County of Muskingum, City of Zanesville:

BASIS OF BEARINGS

Bearings are based on the Ohio State Plane Coordinate System, NAD 83(2011), South Zone, Grid North, as per GPS observations

PARCEL NO.

All of: 84-47-02-02-000 ±0.32 Acres

LEGEND

- Iron Pin Set 5/8" rebar
- Iron Pin Found 5/8" rebar
- Axle Found
- ⊗ PK Nail Set

REFERENCES


MCEO.org

1960 Tax maps

Survey by Charles Harkness PS# 6885

Survey by L. Peter Dinan PS# 5461

All deed Ref. shown on this plat

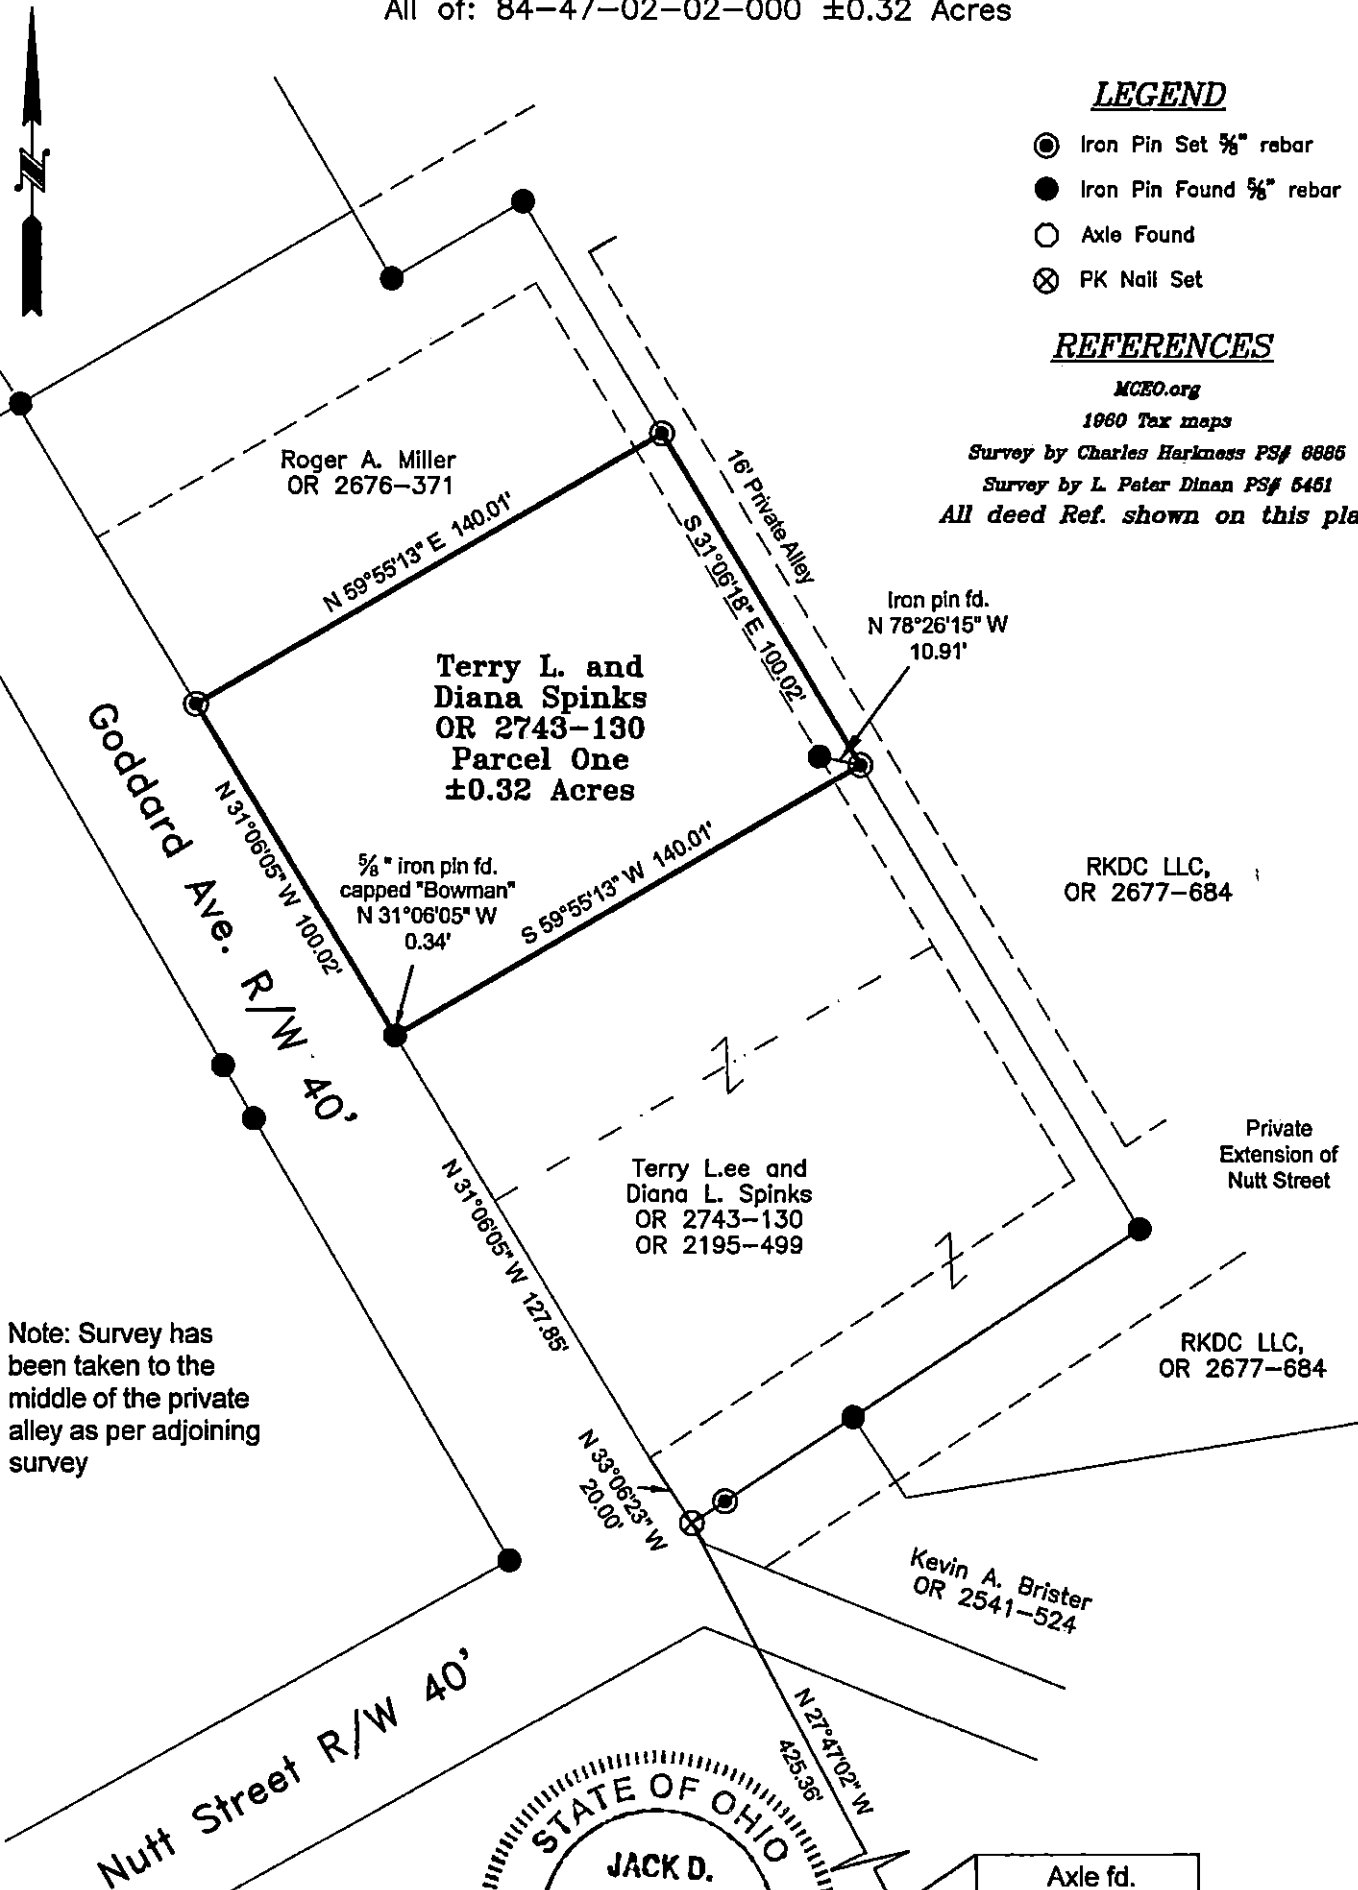

Note: Survey has been taken to the middle of the private alley as per adjoining survey


DESCRIPTION  
APPROVED

By: *[Signature]*


**OFFICE COPY**

**NOT RECORDED**

Reg. Surveyor No. 7321

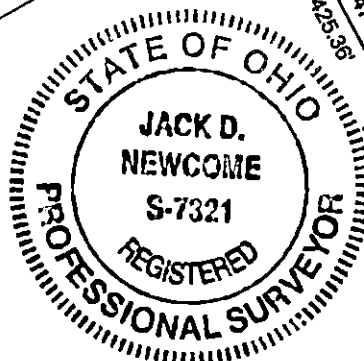

Axle fd.  
NE Cor. Lot 1,  
Cox Addition,  
RP. Bk. 1, Pg. 262

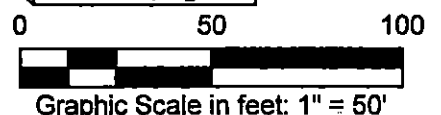

Newcome Surveying Company  
6515 Ballard Road  
Nashport, Ohio 43830  
740-452-5796