

SITUATED IN:

State of Ohio, County of Muskingum, City of Zanesville:

BASIS OF BEARINGS

Bearings are based on the Ohio State Plane Coordinate System, NAD 83(2011), South Zone, Grid North, as per GPS observations

PARCEL NO.

All of: 84-47-02-04-000 ±0.31 Acres
All of: 84-47-02-03-000 ±0.16 Acres

LEGEND

- ⊙ Iron Pin Set 5/8" rebar
- Iron Pin Found 5/8" rebar
- Axle Found
- ⊗ PK Nail Set

REFERENCES


MCEO.org

1880 Tax maps

Survey by Charles Harkness PS# 6885

Survey by L. Peter Dinan PS# 5451

All deed Ref. shown on this plat

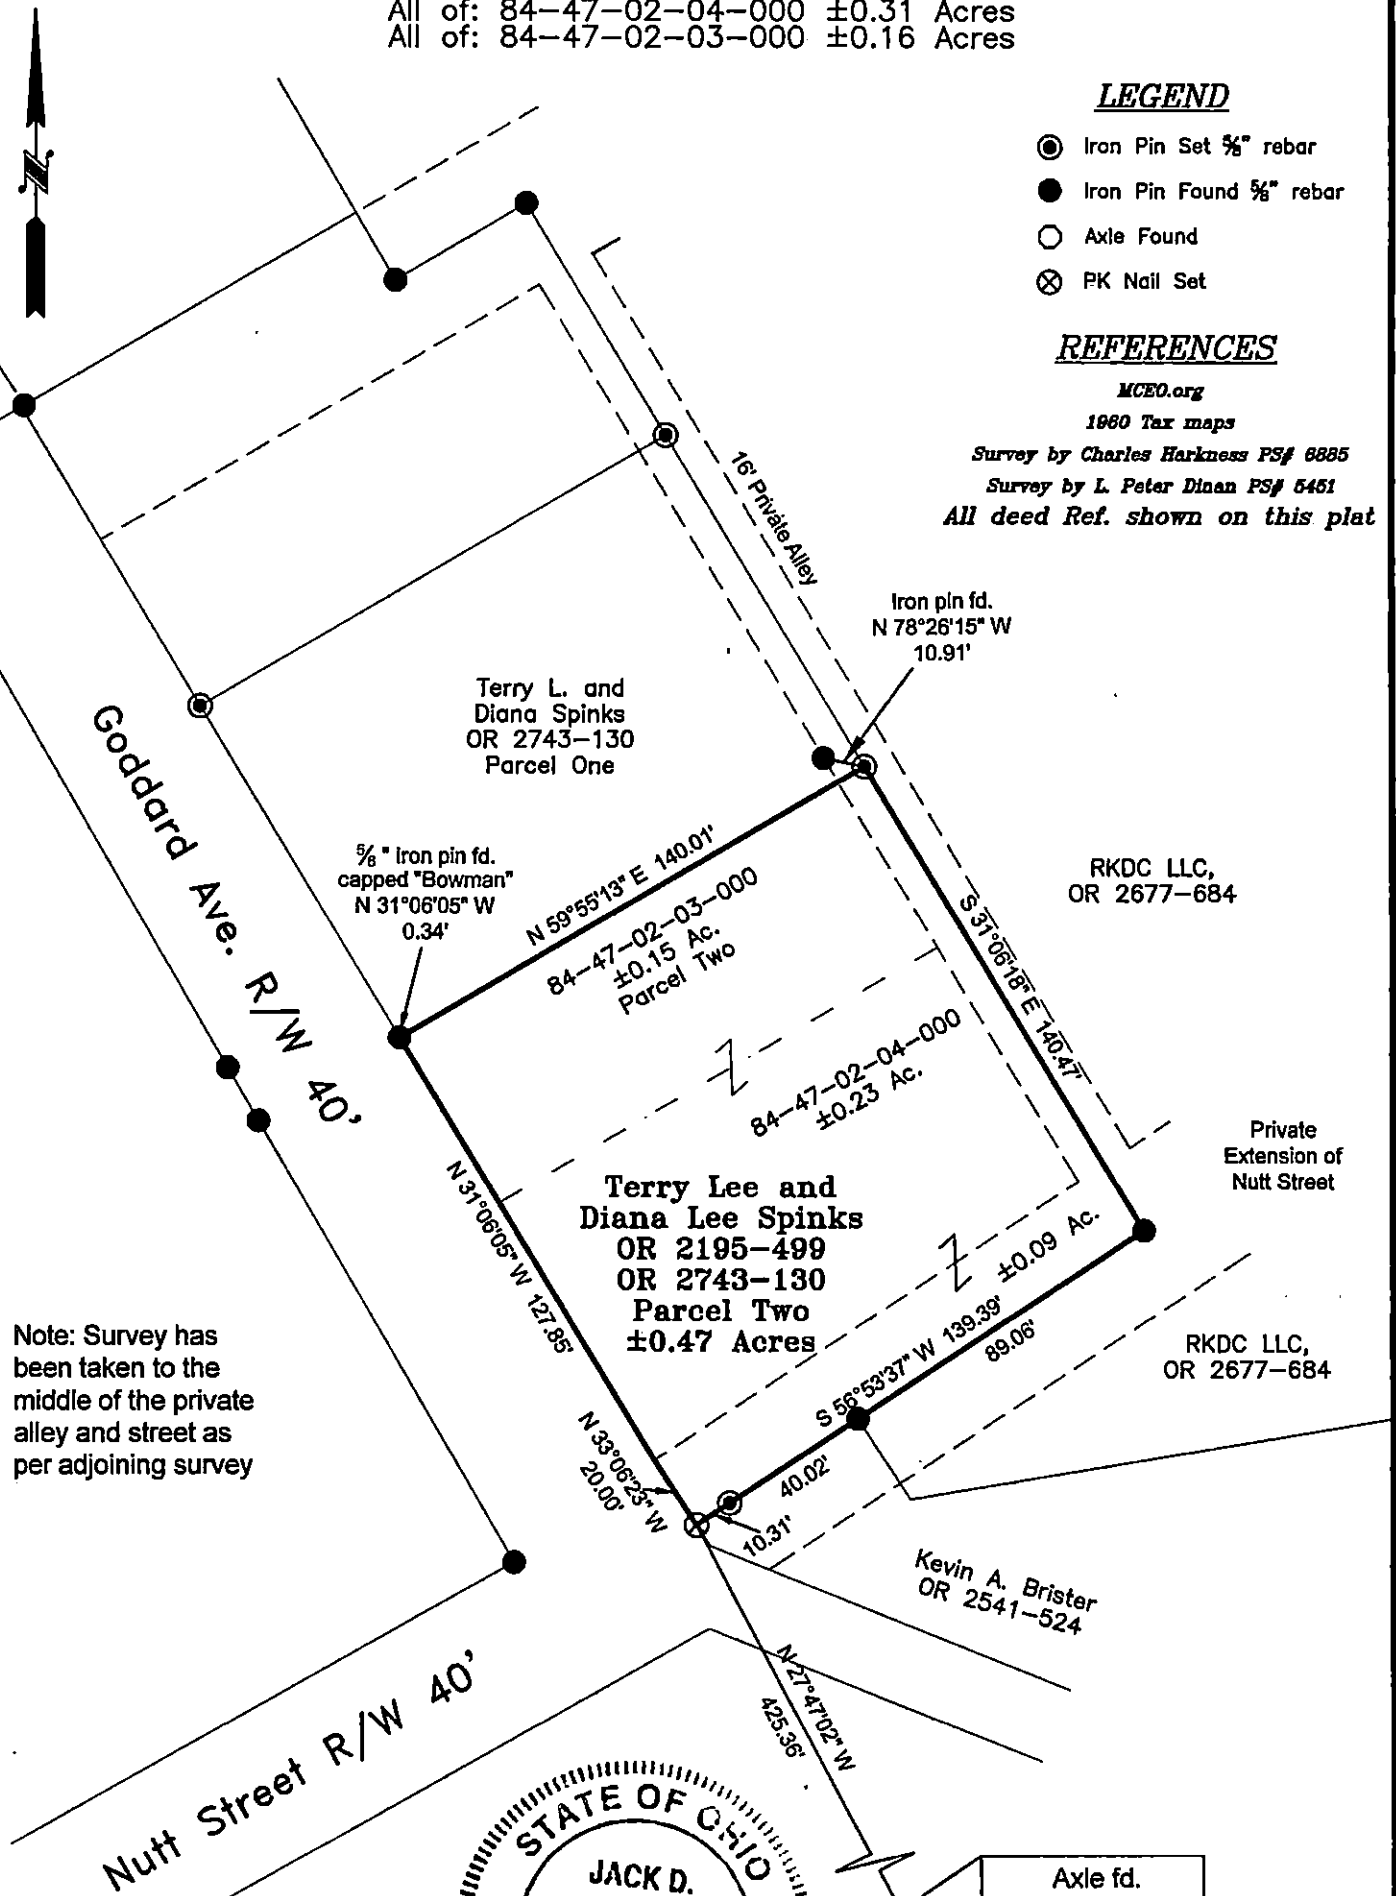

Note: Survey has been taken to the middle of the private alley and street as per adjoining survey


DESCRIPTION
APPROVED

By: *[Signature]*


OFFICE COPY

NOT RECORDABLE

Reg. Surveyor No. 7321

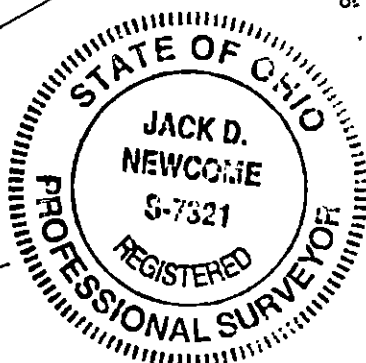

Axle fd.
NE Cor. Lot 1,
Cox Addition,
RP. Bk. 1, Pg. 262

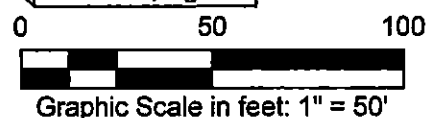

Newcome Surveying Company
6515 Ballard Road
Nashport, Ohio 43830
740-452-5798