

Jarome D. Querns
8/11/92

Situated in the State of Ohio, County of Muskingum, City of Zanesville,
Township 1, Range 7, Quarter Township 3 and bounded and described as
follows:

Commencing at an iron pin found at the Northwest corner of Lot 12 of
Mitchell's Second Addition to Zanesville, Plat Book 2, Page 56; thence
North 15° 15' 00" East along the East line of Mitchell Street 63.12
feet to a point; thence North 80° 00' 00" West across Mitchell Street *N 80° 00' 00" West*
55.23 Feet to a point; thence along the West line of Mitchell Street North 15°
15' 00" East 30.00 feet to an iron pin set, the place of beginning;
thence leaving Mitchell Street North 80° 00' 00" West 207.59 feet to
an iron pin set on the East line of a 16.50 foot wide alley; thence
along the East line of said alley North 16° 25' 54" East 145.00 feet
to an iron pin set; thence leaving said alley and along the South line
of Robert Dingey, Deed Vol. 520, Page 177, South 81° 11' 54" East
205.03 feet to an iron pin on the West side of Mitchell Street; thence
South 15° 15' 00" West 149.00 feet to the place of beginning, containing
0.692 acres more or less.

Bearings are based on survey of Lot 12 Mitchell's Second Addition by
Charles R. Harkness, Reg. Surveyor No. 6885.

Being all of Auditor's Parcel Number 80-84-50-01-03-000.

Iron pins set are Number 5 reinforcing bars 30 inches long with plastic
I. D. caps.

Deed Reference: Volume 810, Page 152.

Survey Description By:


**OFFICE COPY
NOT RECORDABLE**

R. L. Daniels
Registered Surveyor No. 5410

DESCRIPTION APPROVED
FOR AUDITOR'S TRANSFER

BY

J. L. Daniels
8-13-92

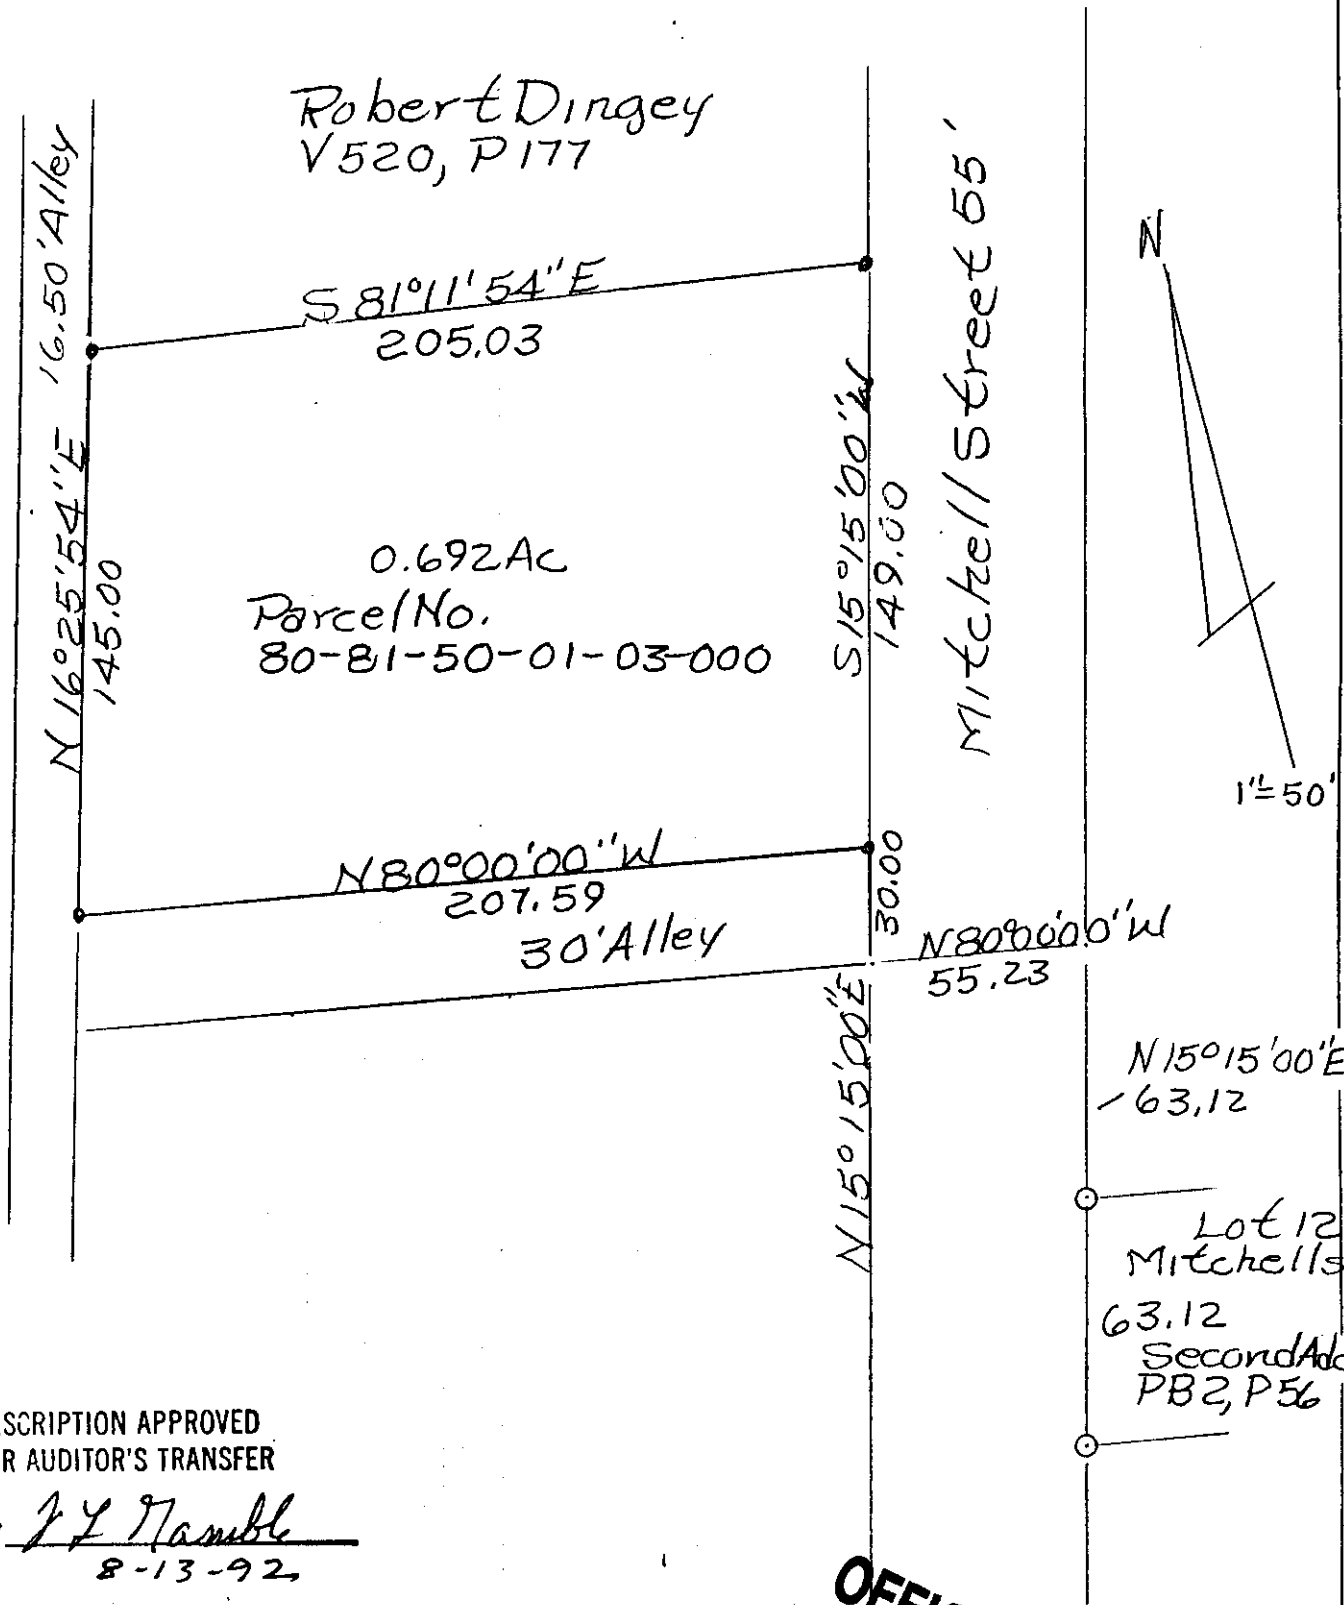

DESCRIPTION APPROVED
FOR AUDITOR'S TRANSFER

BY J. L. Hambl
8-13-92

Survey Of J. D. Quermis
Property 7/11/92
By R. L. Daniels Reg.
Surveyor No. 5410

Muskingum County,
City of Zanesville,
T1, R7, S60E
Quarter Township 3

OFFICE COPY
NOT RECORDABLE