

### SITUATED IN

The State of Ohio, County of Muskingum  
City of Zanesville and being part of Lots 1 & 2  
of Sam Brown Farm Plat #3 out of Muskingum  
Mining Co. Lots. (PB 2, Page 10)

### REFERENCES

\* As Noted on Plat  
[www.muskingumcountyauditor.org](http://www.muskingumcountyauditor.org)  
[www.mceo.org](http://www.mceo.org)  
<http://recorder.muskingumcounty.org>


### BASIS OF BEARING

Bearings are based on State Plane Grid Coordinates,  
NAD83, Ohio South, per GPS Observation.

### DESCRIPTION

### APPROVED

By: MB 7-19-2022

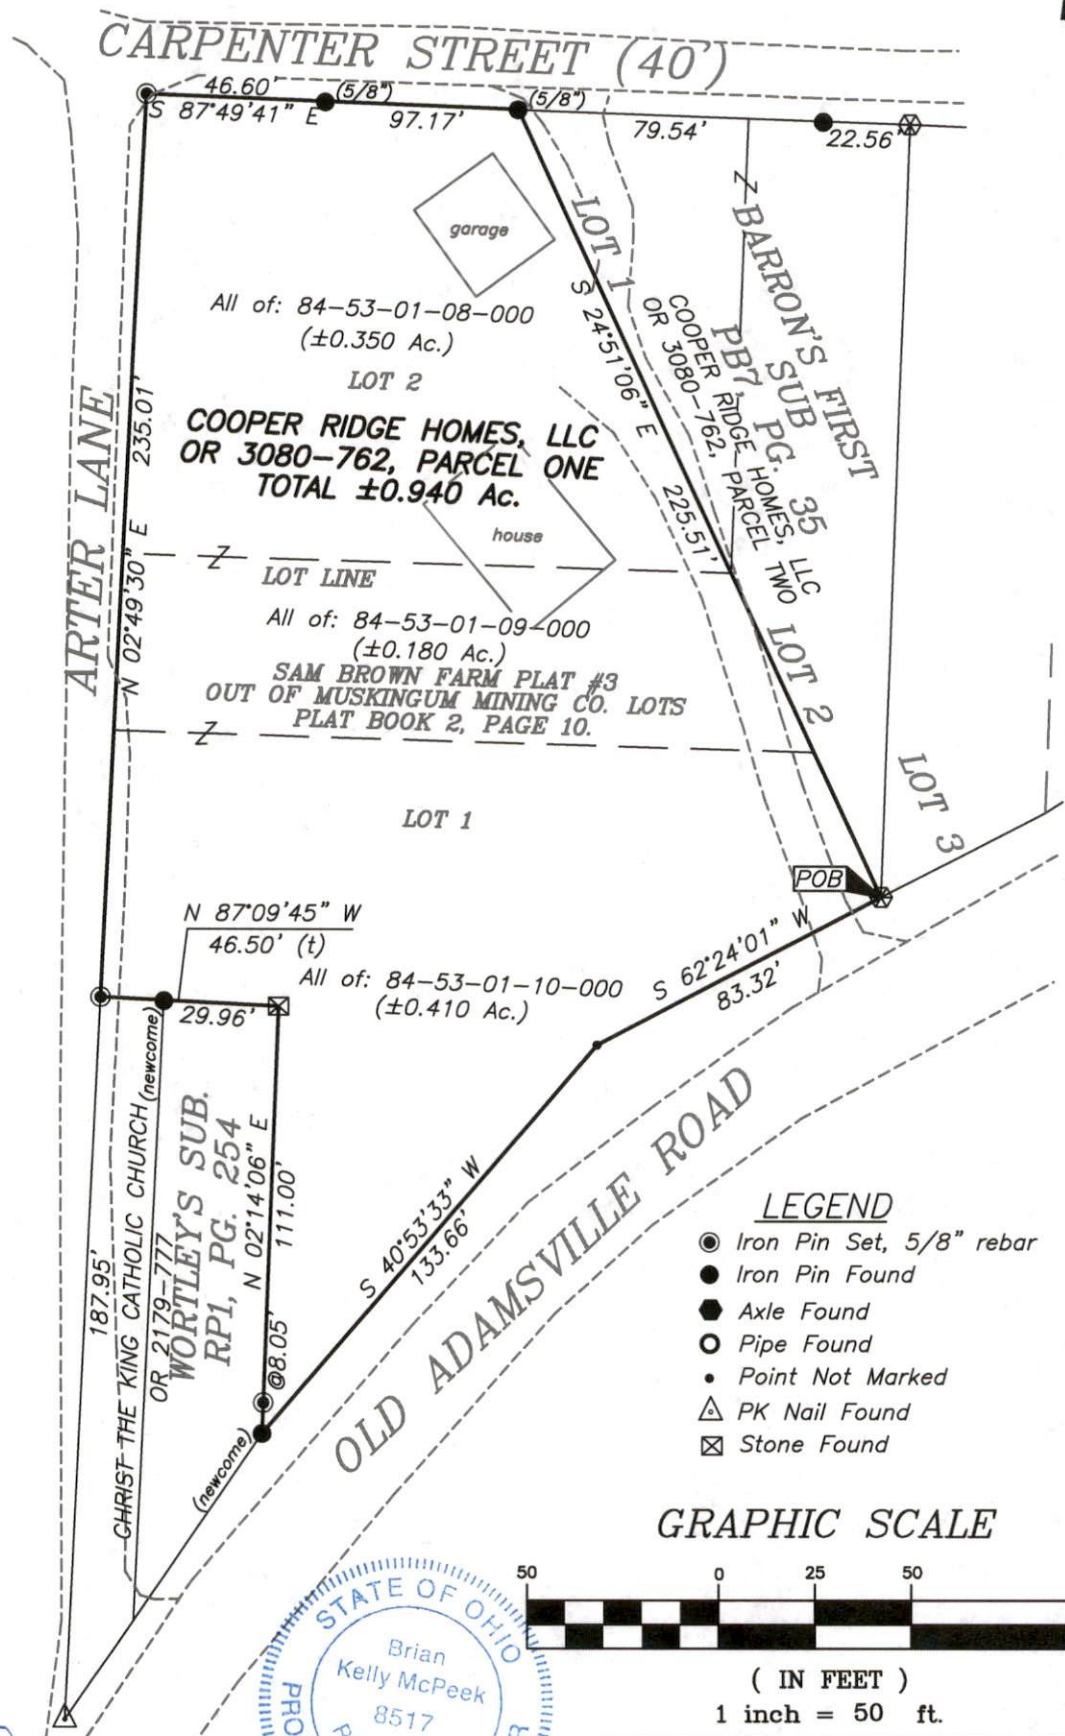

OFFICE COPY

Brian Kelly McPeek  
Reg. Surveyor No. 8517

Date

7/15/22

NOT RECORDABLE

This plat was prepared by McPeek Land Surveying, LLC  
in accordance with Chapter 4733-37 of the Administrative Code,  
and is intended to be used for the legal transfer of the property  
described and does not intend to describe all or any easements of  
record, nor encroachments unless otherwise intended.



**MCPEEK  
LAND  
SURVEYING**

[www.mcpeeklandsurveying.com](http://www.mcpeeklandsurveying.com)  
email: [brian@mcpeeklandsurveying.com](mailto:brian@mcpeeklandsurveying.com)  
340 Robin Hood Ln., \* Zanesville, Oh 43701 \* 740.704.6073

LLC