


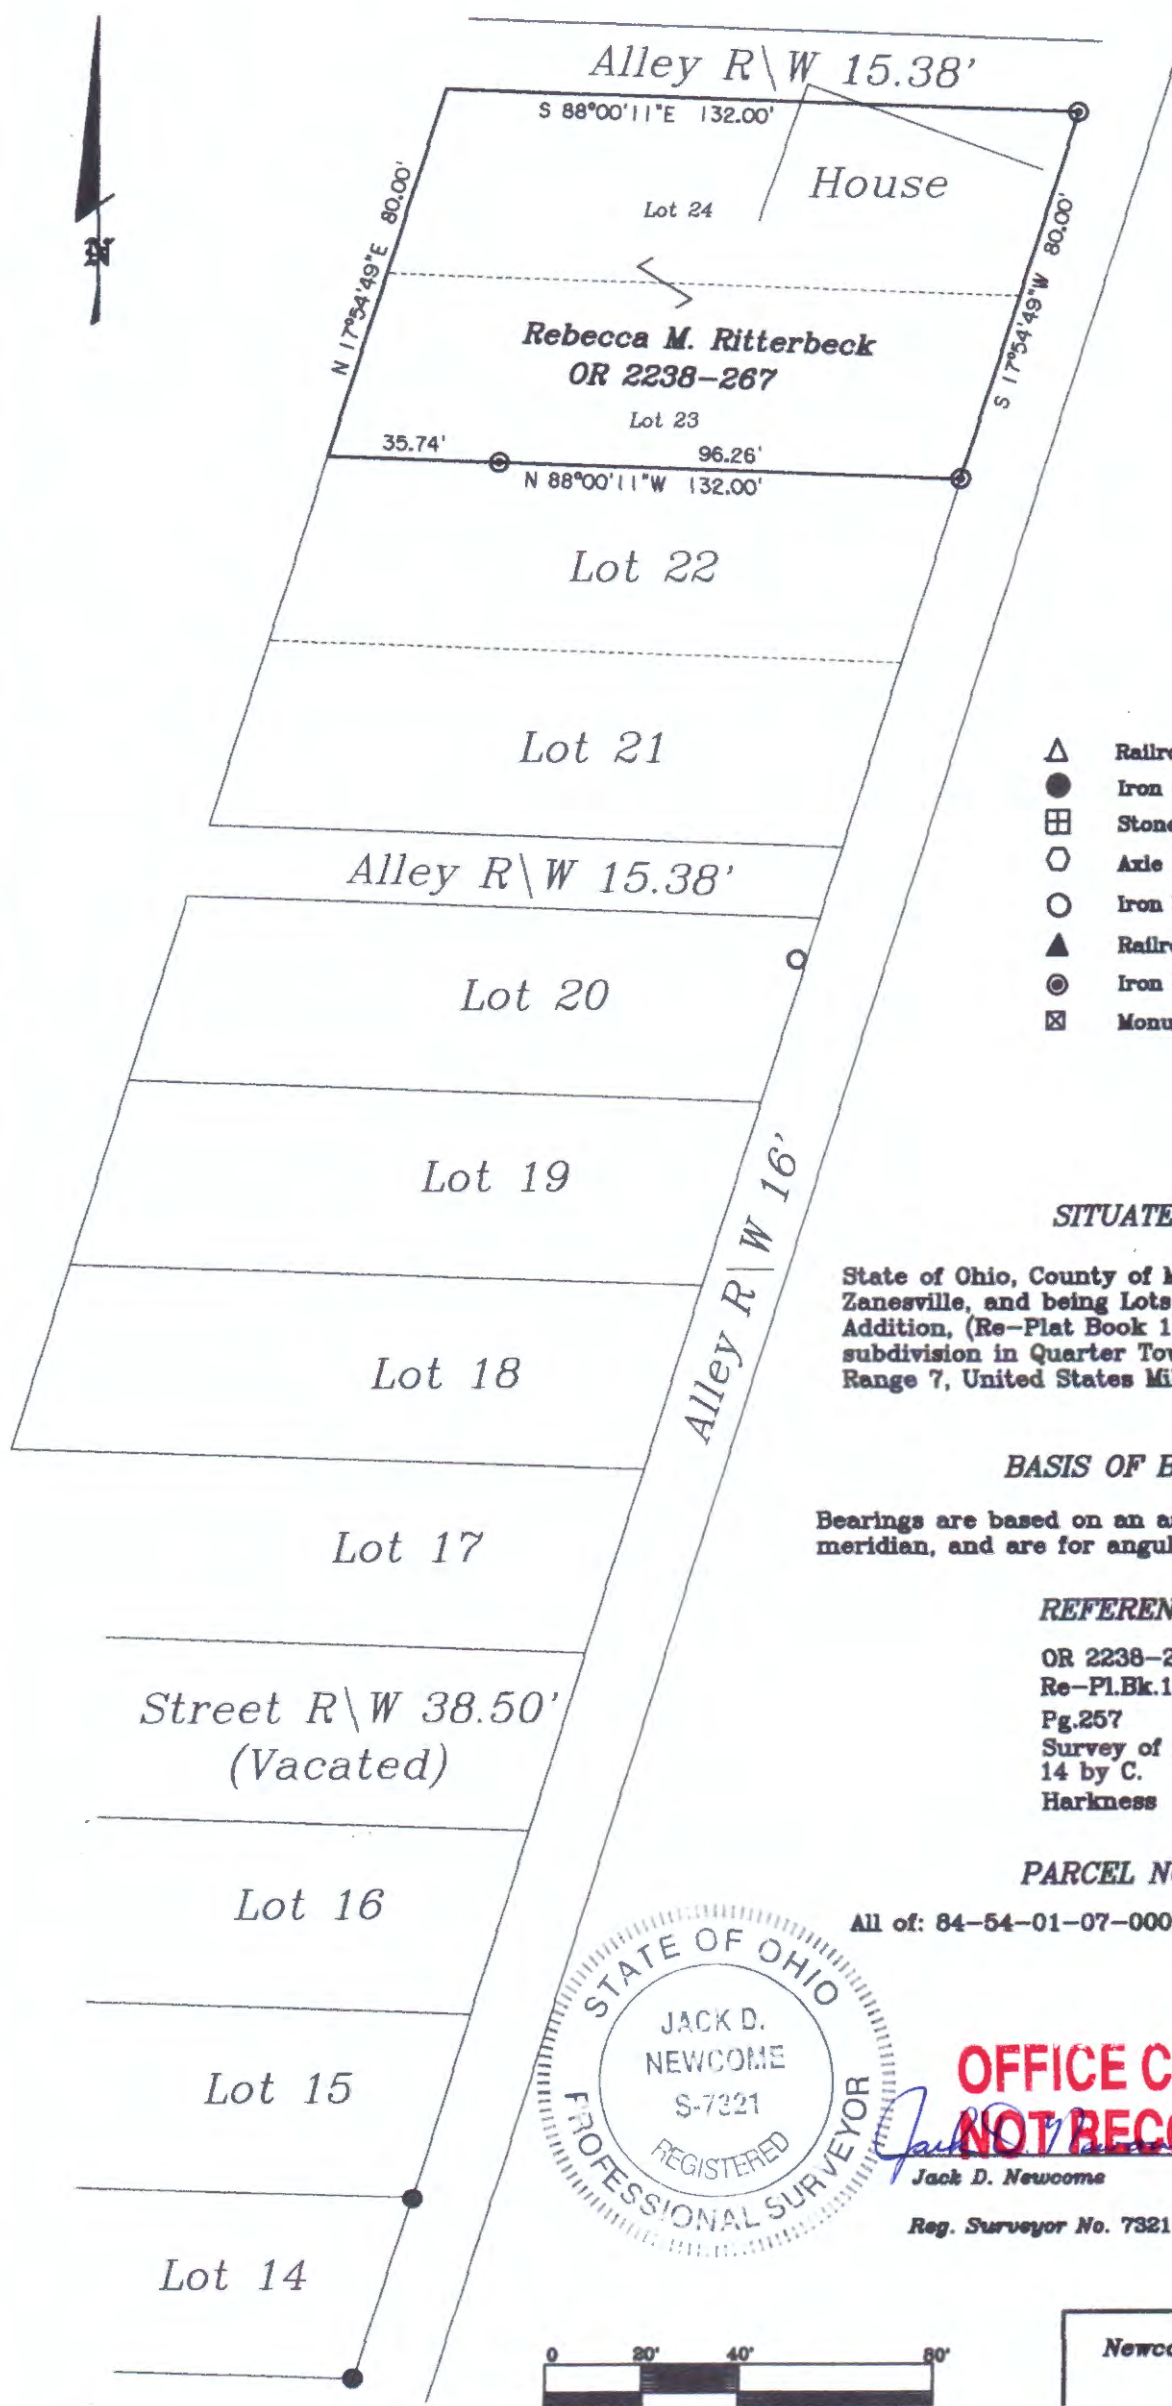

LEGEND

- △ Railroad Spike Set
- Iron Pin Found
- ⊞ Stone Found
- Axle Found
- Iron Pipe Found
- ▲ Railroad Spike Found
- ⊙ Iron Pin Set, 5/8" rebar
- ⊠ Monument Found

SITUATED IN:

State of Ohio, County of Muskingum, City of Zanesville, and being Lots 23, and 24 of Evan's Addition, (Re-Plat Book 1, Page 257), a subdivision in Quarter Township 3, Township 1, Range 7, United States Military Lands

BASIS OF BEARINGS

Bearings are based on an assumed north meridian, and are for angular calculations only.

REFERENCES

OR 2238-267
Re-Pl.Bk.1,
Pg.257
Survey of Lot
14 by C.
Harkness

PARCEL NO.

All of: 84-54-01-07-000 +- 0.24 Acres



**OFFICE COPY
NOT RECORDABLE**

Jack D. Newcome Date
Reg. Surveyor No. 7321



Newcome Surveying Company
6515 Ballard Road
Nashport, Ohio
740-452-5796