

84-55-01-01-000 A

SITUATED IN:


State of Ohio, County of Muskingum, City of Zanesville, being
a part of Lot 5 Muskingum Mining Company Addition No. 2,
(PB. 1 Pg. 30 and 31), Township 1, Range 7, United States
Military Lands

BASIS OF BEARINGS

Bearings are based on the Ohio State Plane Coordinate System, NAD
83, South Zone, Grid North, as per GPS observations

PARCEL NO.

All of: 84-55-01-01-000 ±0.419 Acres
All of: 84-55-01-02-000 ±0.436 Acres
All of: 84-56-01-11-000 ±0.667 Acres

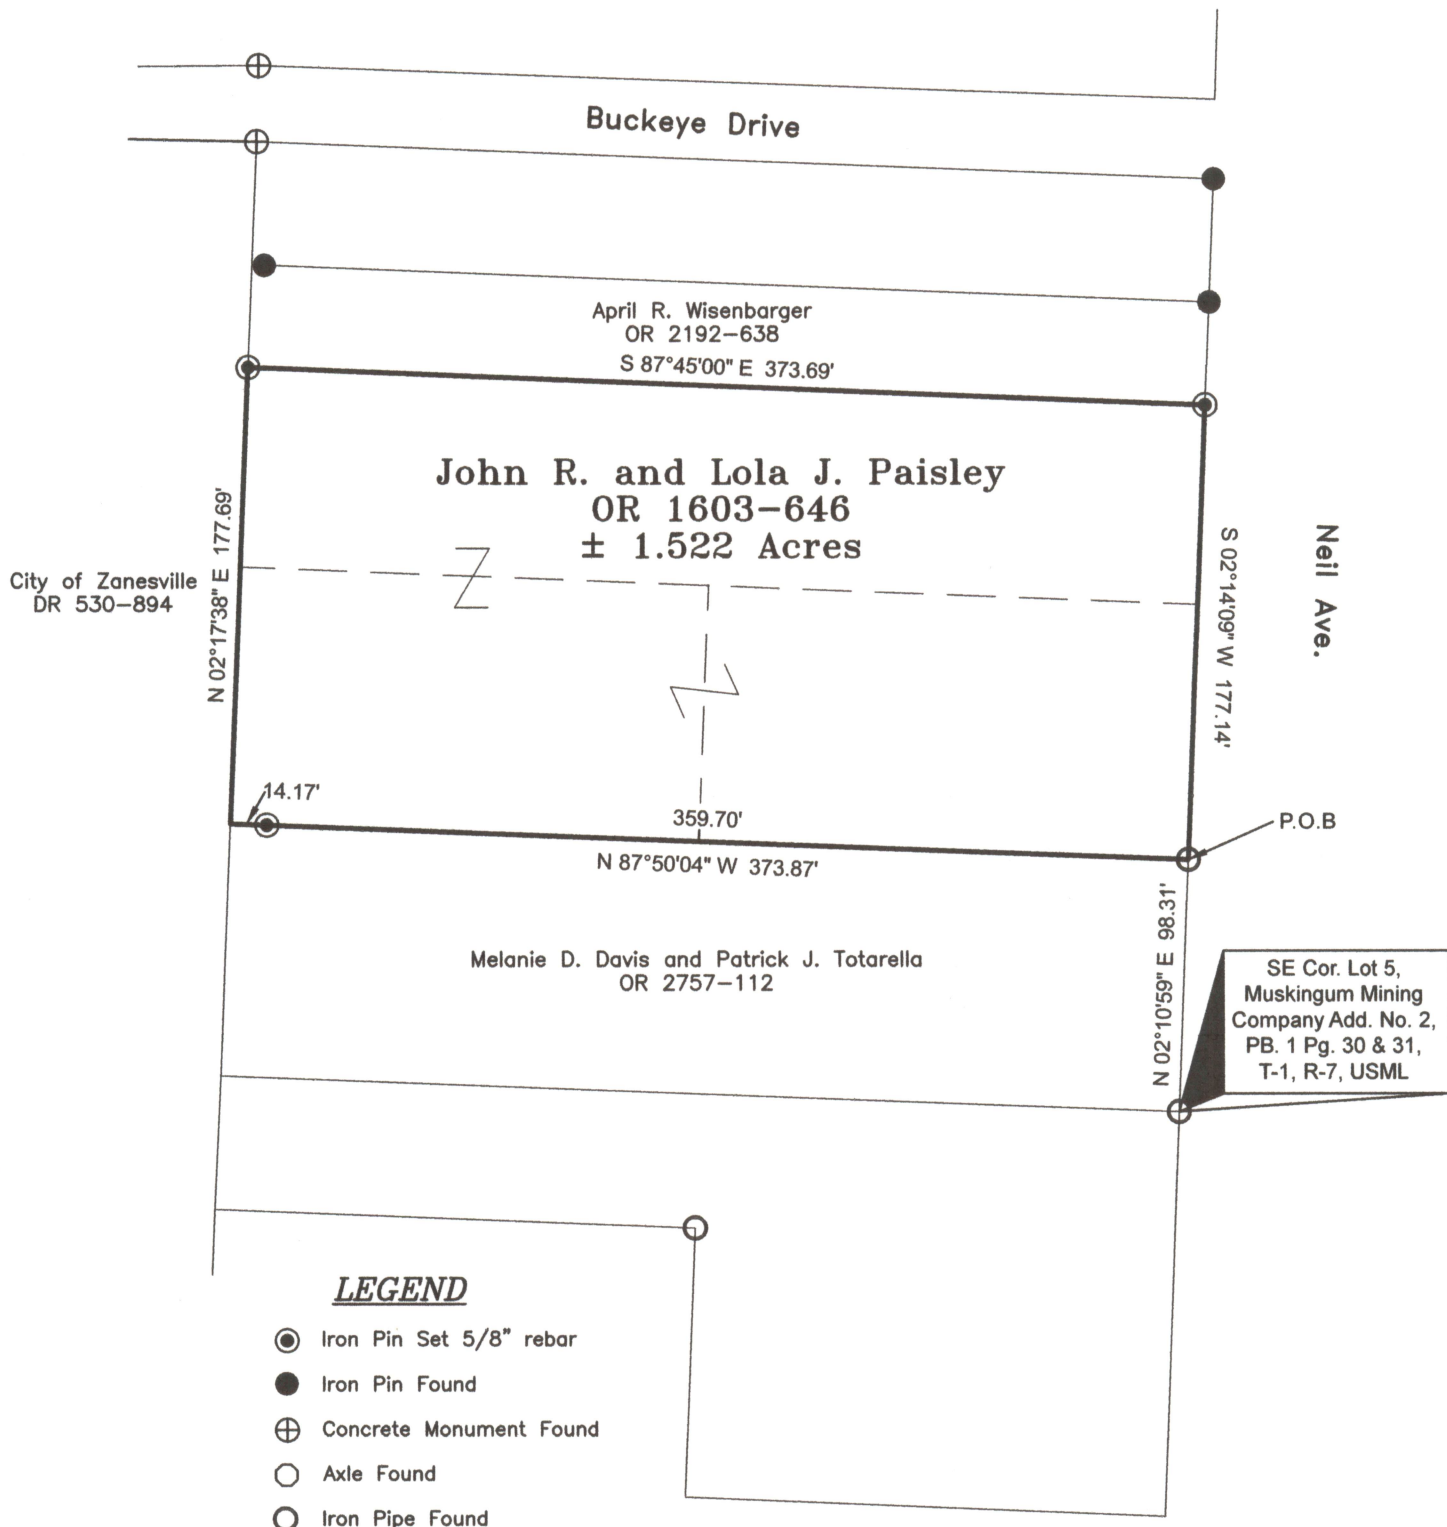

LEGEND

- Iron Pin Set 5/8" rebar
- Iron Pin Found
- ⊕ Concrete Monument Found
- Axle Found
- Iron Pipe Found


REFERENCES

OR 1078-234,
Survey by W.J.
Biedenbach (PS #5718)
Dated 02/18/04,
All deed Ref. shown on
this plat



DESCRIPTION
APPROVED

By: *[Signature]*

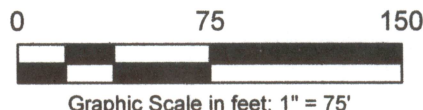

OFFICE COPY

NOT RECORDABLE

Reg. Surveyor No. 7321

Newcome Surveying Company
6515 Ballard Road
Nashport, Ohio 43830
740-452-5796